

**GENERAL NOTES:**

1. All dimensions to be checked on site before commencement of any work. Use figured dimensions only. Any discrepancies should be reported to the Architect immediately.
2. All dimensions are in millimetres unless otherwise specified.
3. P.V denotes permanent vent.
4. Metal gutters & down pipe to suite.
5. All windows & doors to schedule.
6. All internal fittings to approval.

**CIVIL WORKS: ALL TO C.E SPECIFICATIONS**

1. All soils under slabs and around external foundations to be treated for termite control.
2. All soils on cut embankments to be stabilised. Slope not to exceed the natural angle of repose.
3. All slabs at ground level to be poured over 1000 gauge polythene sheeting on 50mm stone blinding on hardcore.

**STRUCTURAL WORKS: ALL TO S.E SPECIFICATIONS**

1. Refer to structural Engineers details for all r.c works.
2. Foundation depth to be determined on site to structural Engineer's approval.
3. All adjacent r.c work and masonry walls to be tied with strap irons at every course.

**MECHANICAL WORKS: ALL TO M.E SPECIFICATIONS**

1. All sanitary fittings, doors, windows and lifts to schedules.
2. All plumbing and drainage to comply with city council's specifications.
3. All service ducts to be accessible from every floor.

**REVISIONS**

No.	DESCRIPTION

**PROJECT TITLE**

**PROPOSED KISUMU COUNTY POULTRY HATCHERY AND INCUBATION CENTER IN SEME SUB-COUNTY.**

**PROJECT LOCATION**

**PLOT No:**

**NORTH SEME WARD - SEME SUBCOUNTY**

**CLIENT**



**COUNTY GOVERNMENT OF KISUMU**

DEPARTMENT OF AGRICULTURE, LIVESTOCK AND FISHERIES  
P.O BOX 2738 - 40100 KISUMU


DESIGNED AND DRAWN BY:  
Arch. JACK O. ABONG' - B.A.S. B.Arch., MAAK(A)  
ARCHITECT - KISUMU COUNTY


CHECKED BY: Eng. BRIAN ONDIEK  
DIRECTOR PUBLIC WORKS

SIGN.....OFFICIAL STAMP



DATE:  
MARCH, 2020  
SHEET NUMBER:

**FLOOR PLAN LAYOUT  
SCALE 1:100**


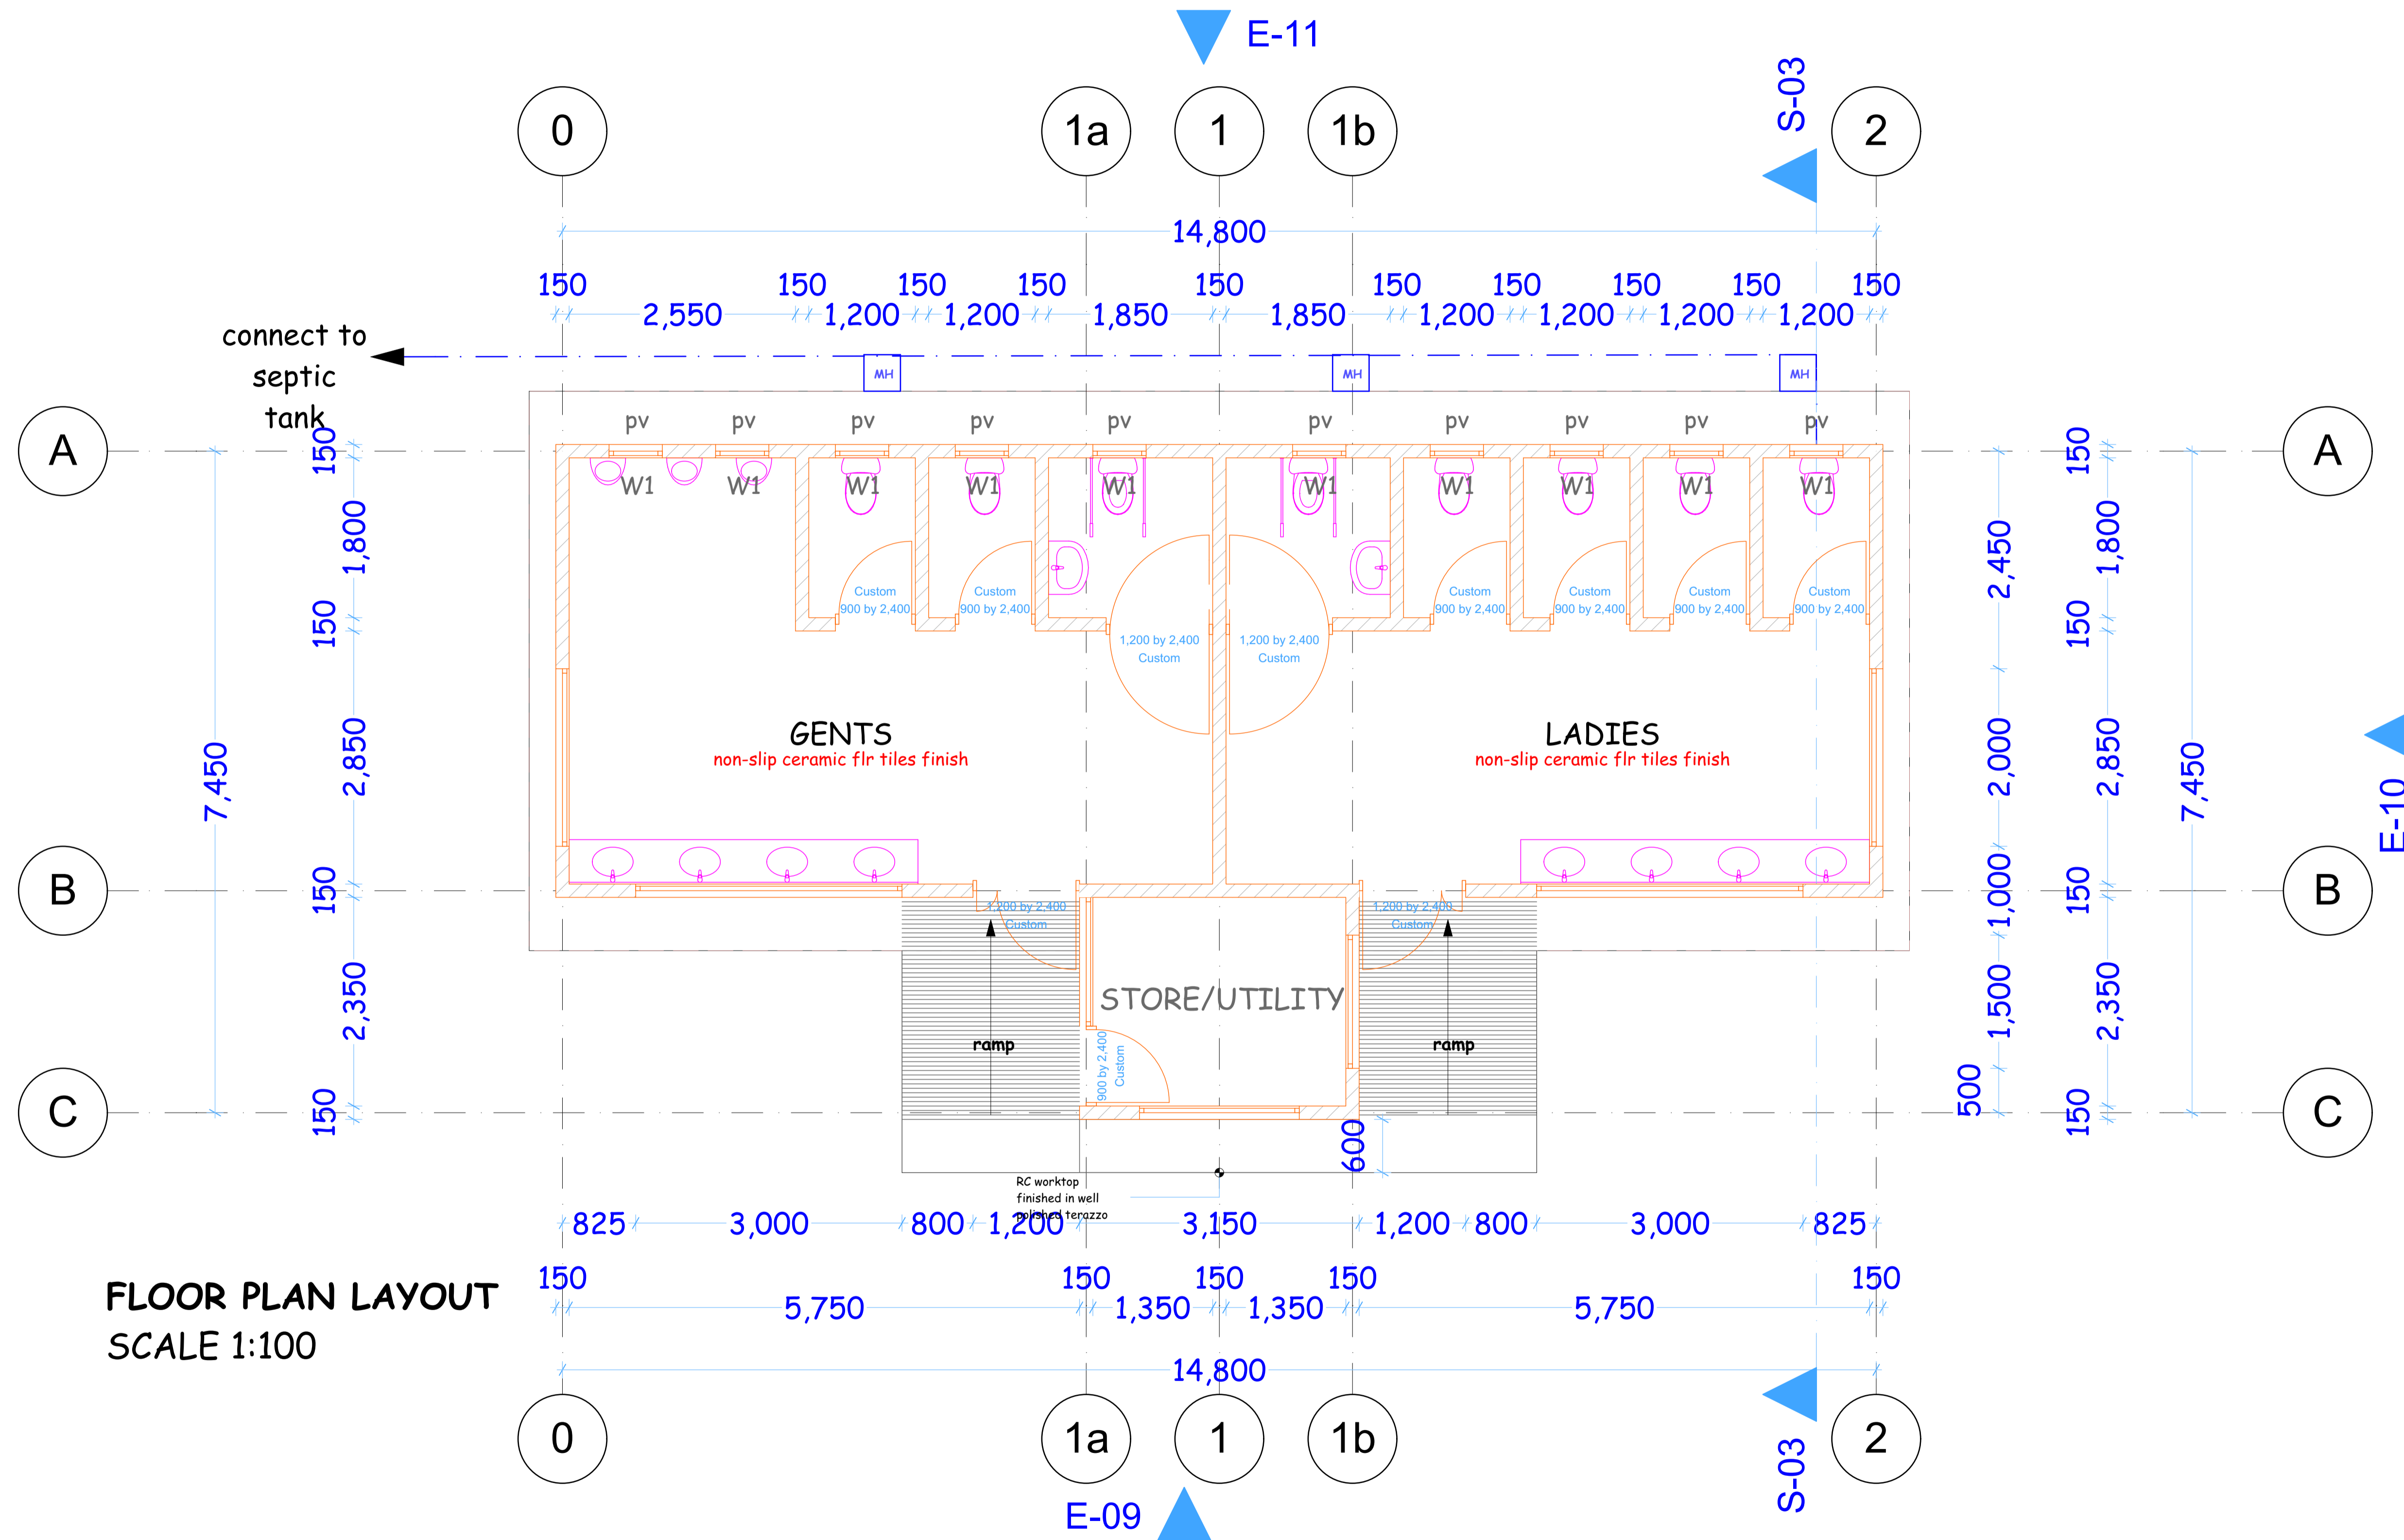


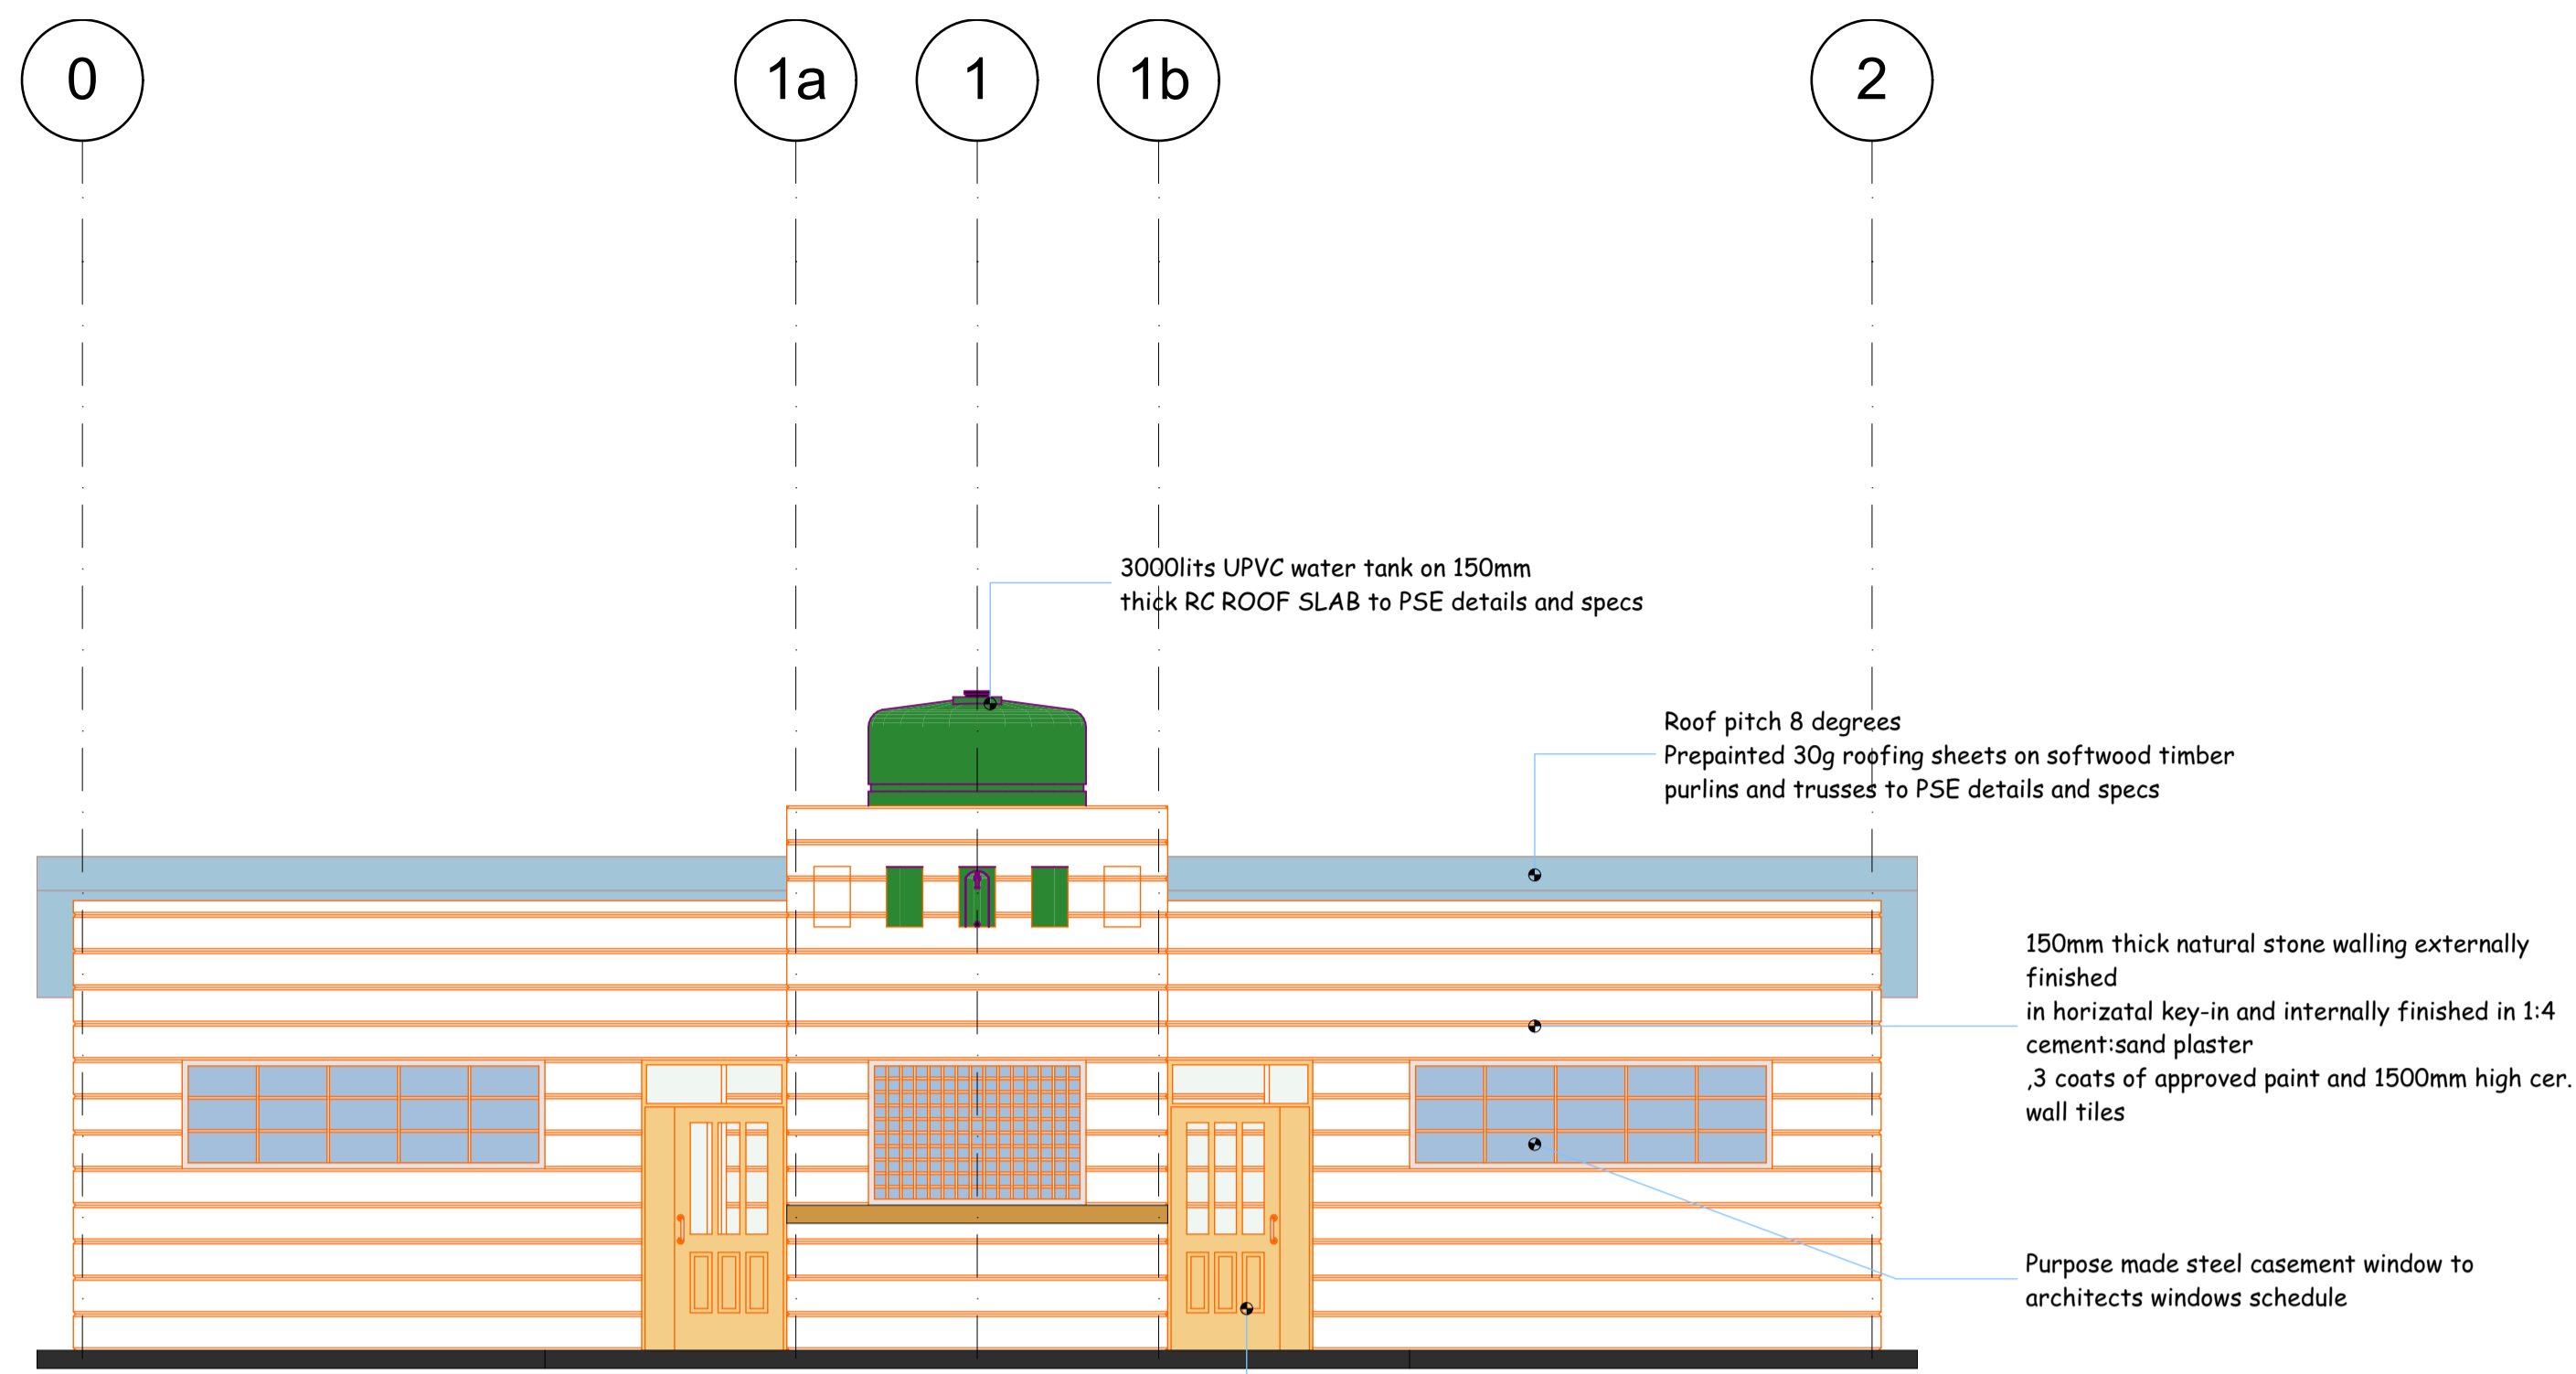



**ELEVATION - E09**  
SCALE 1:100

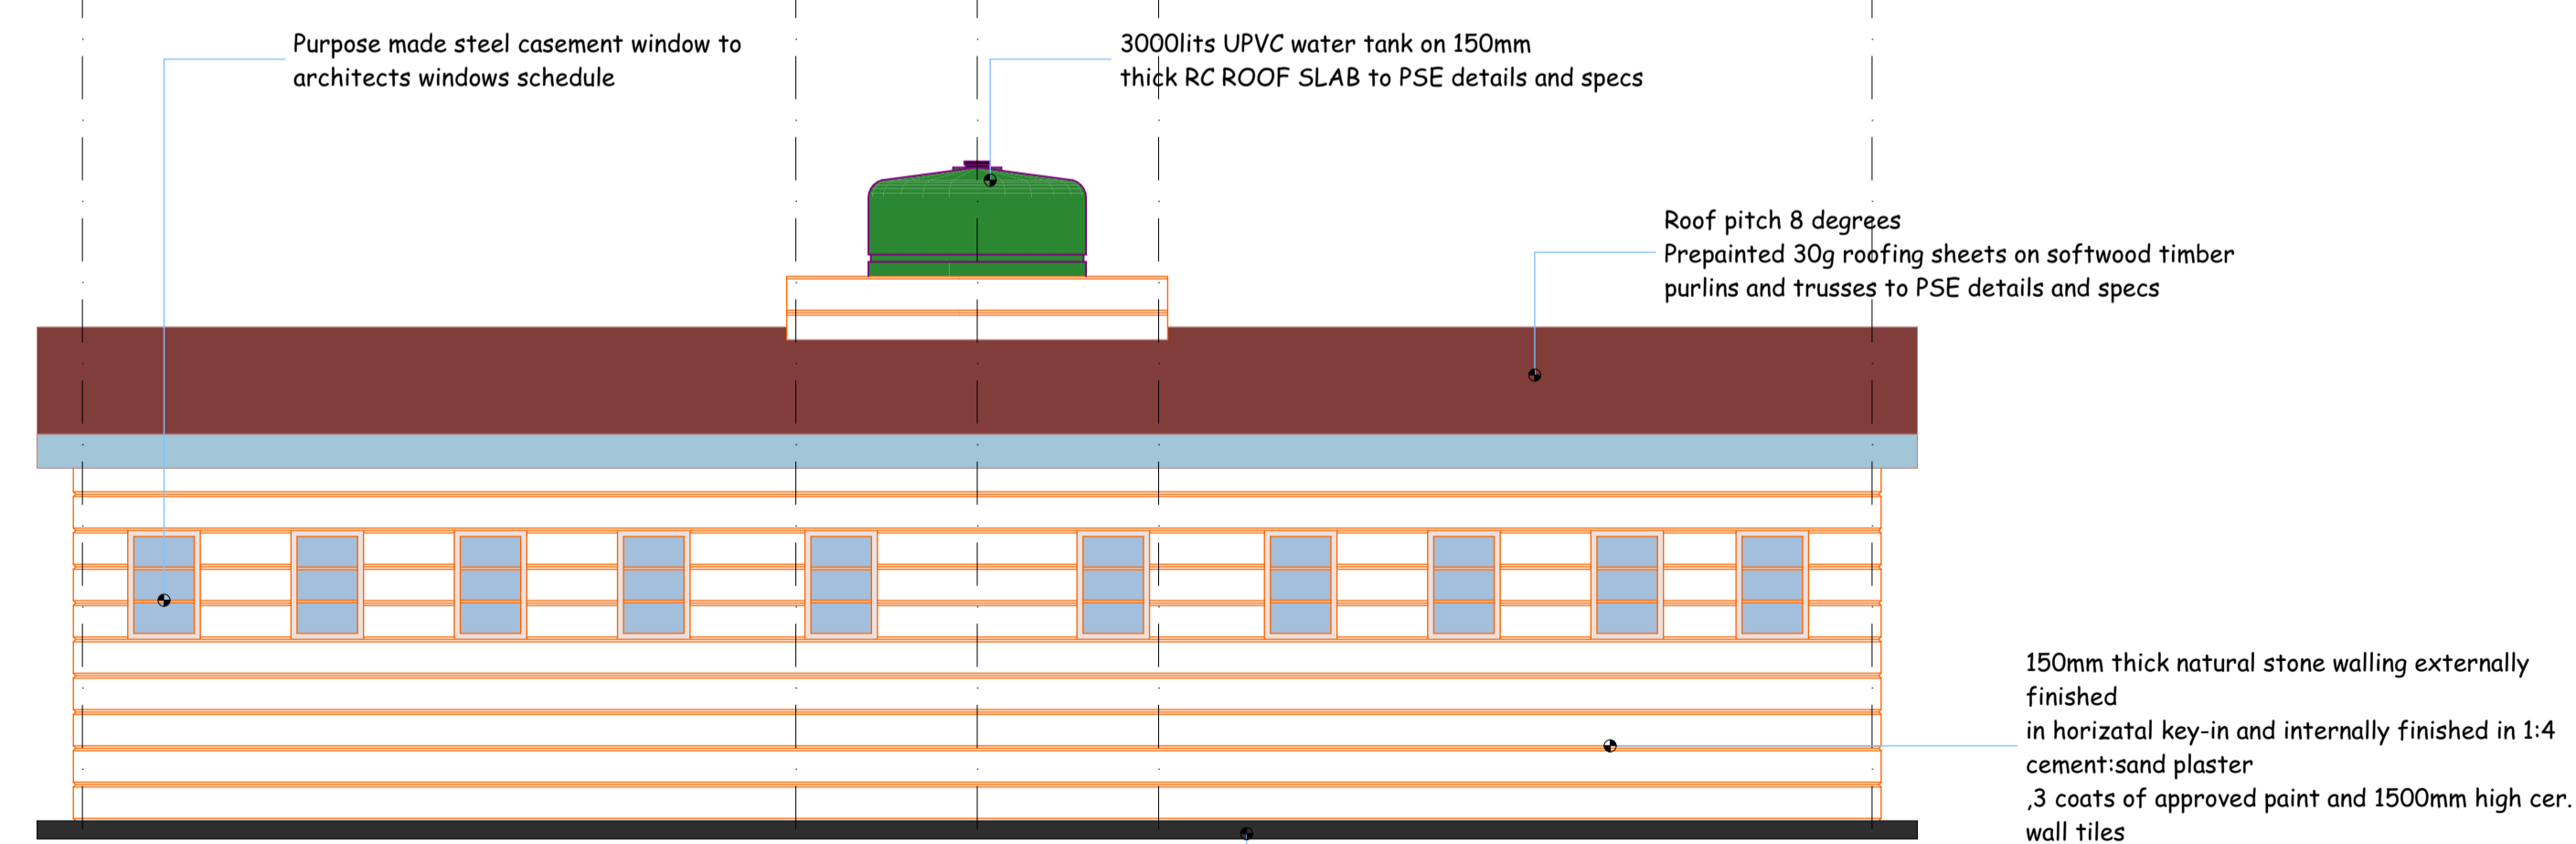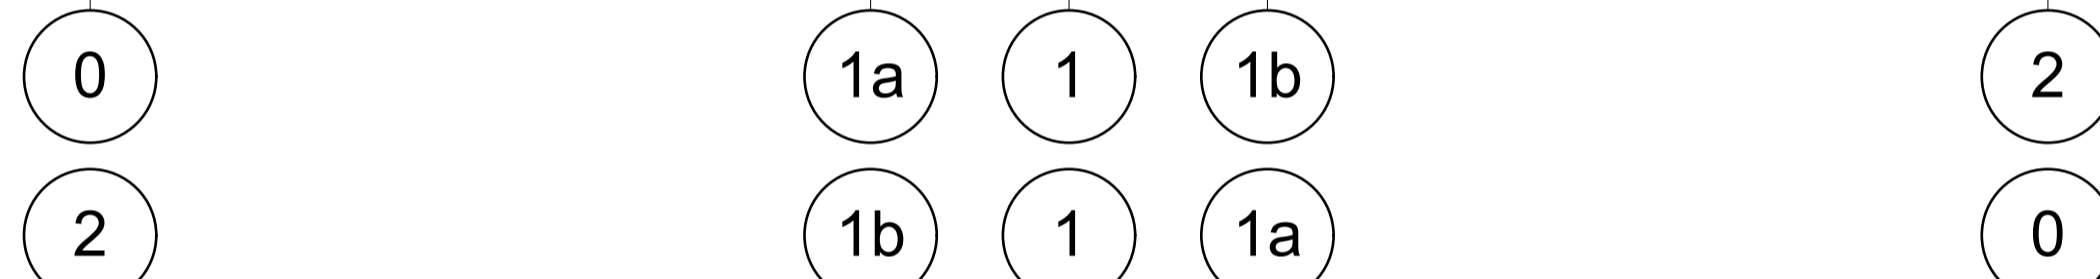


**ELEVATION - E11**  
SCALE 1:100

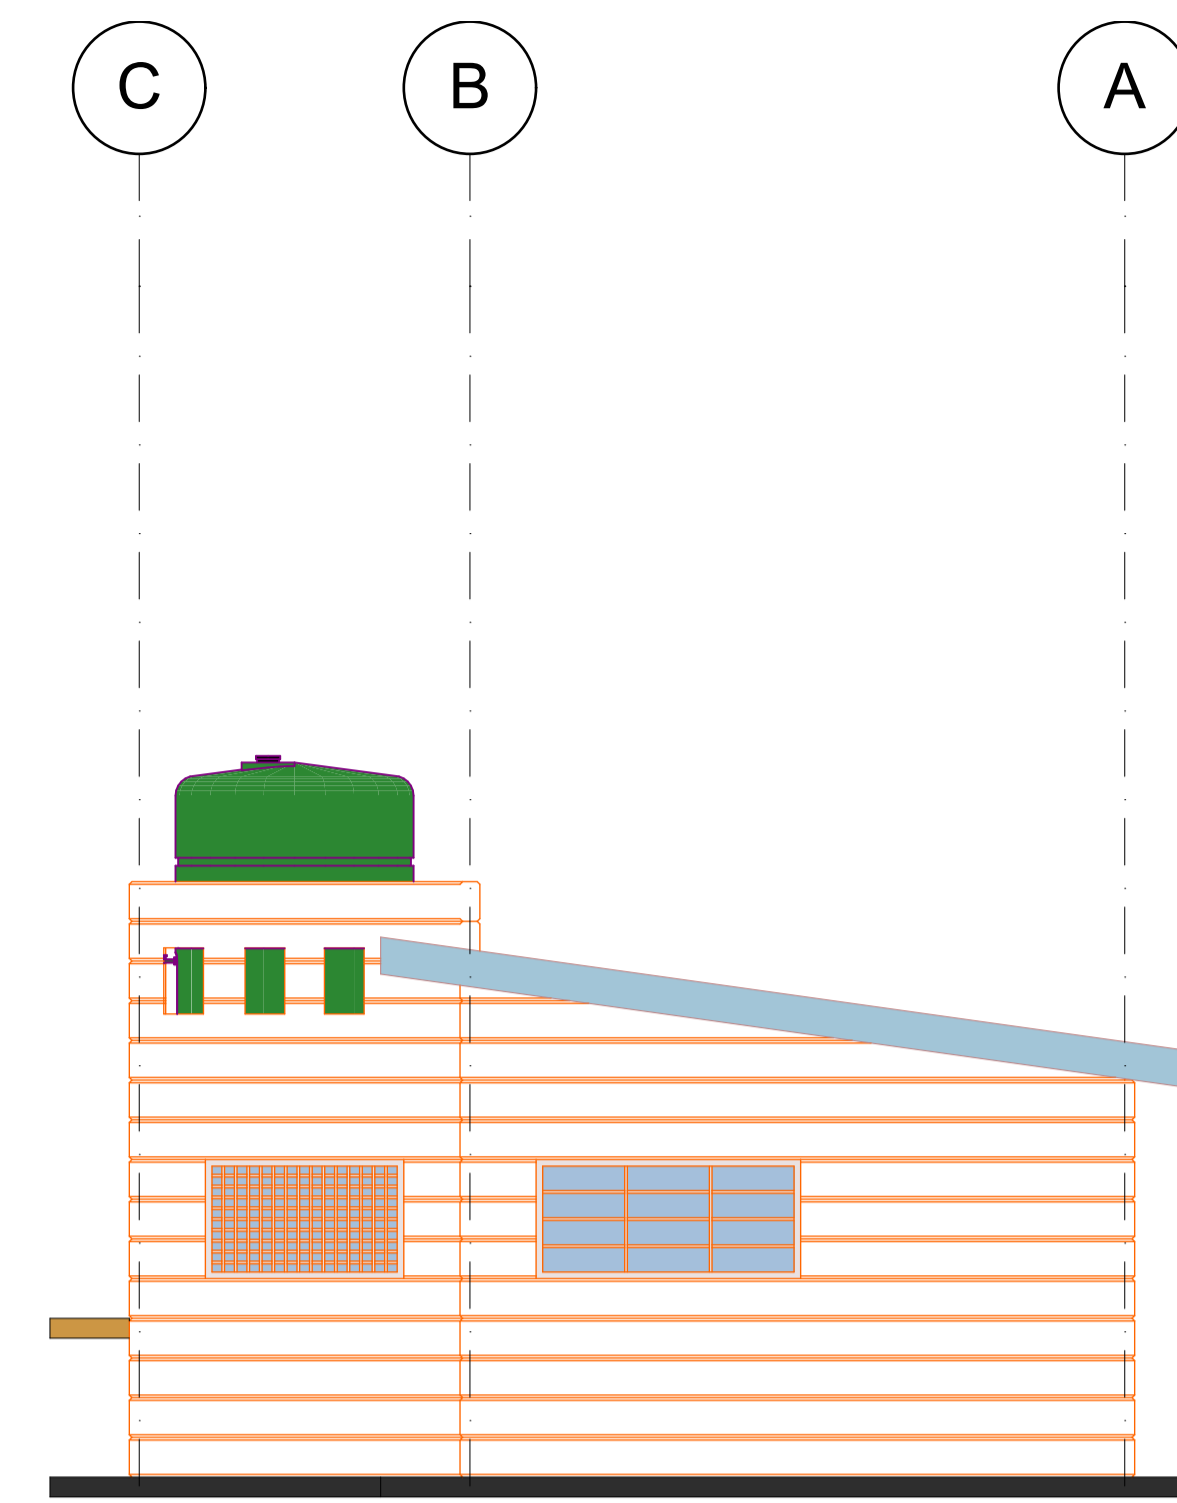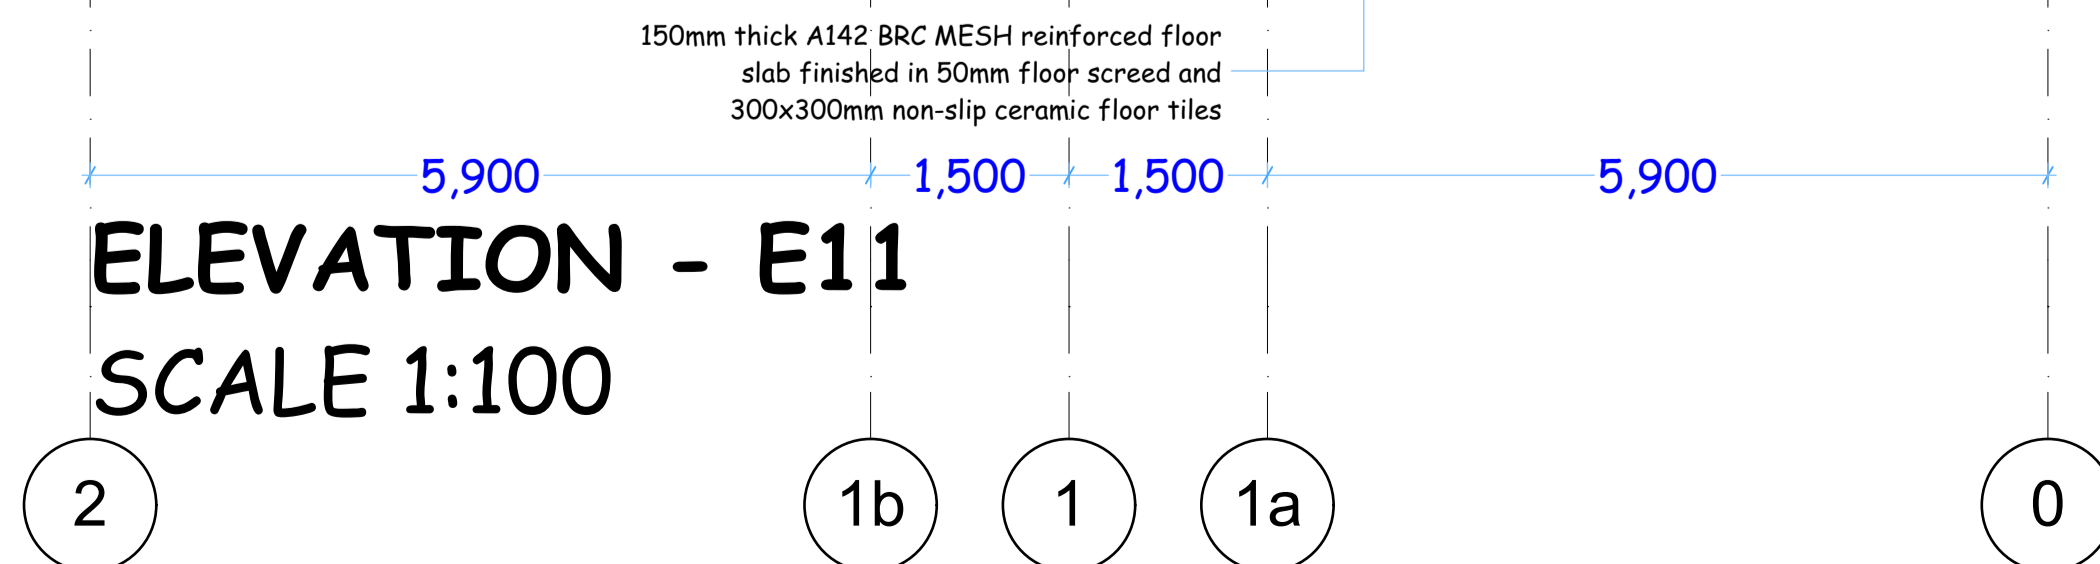

**ELEVATION - E10**  
SCALE 1:100

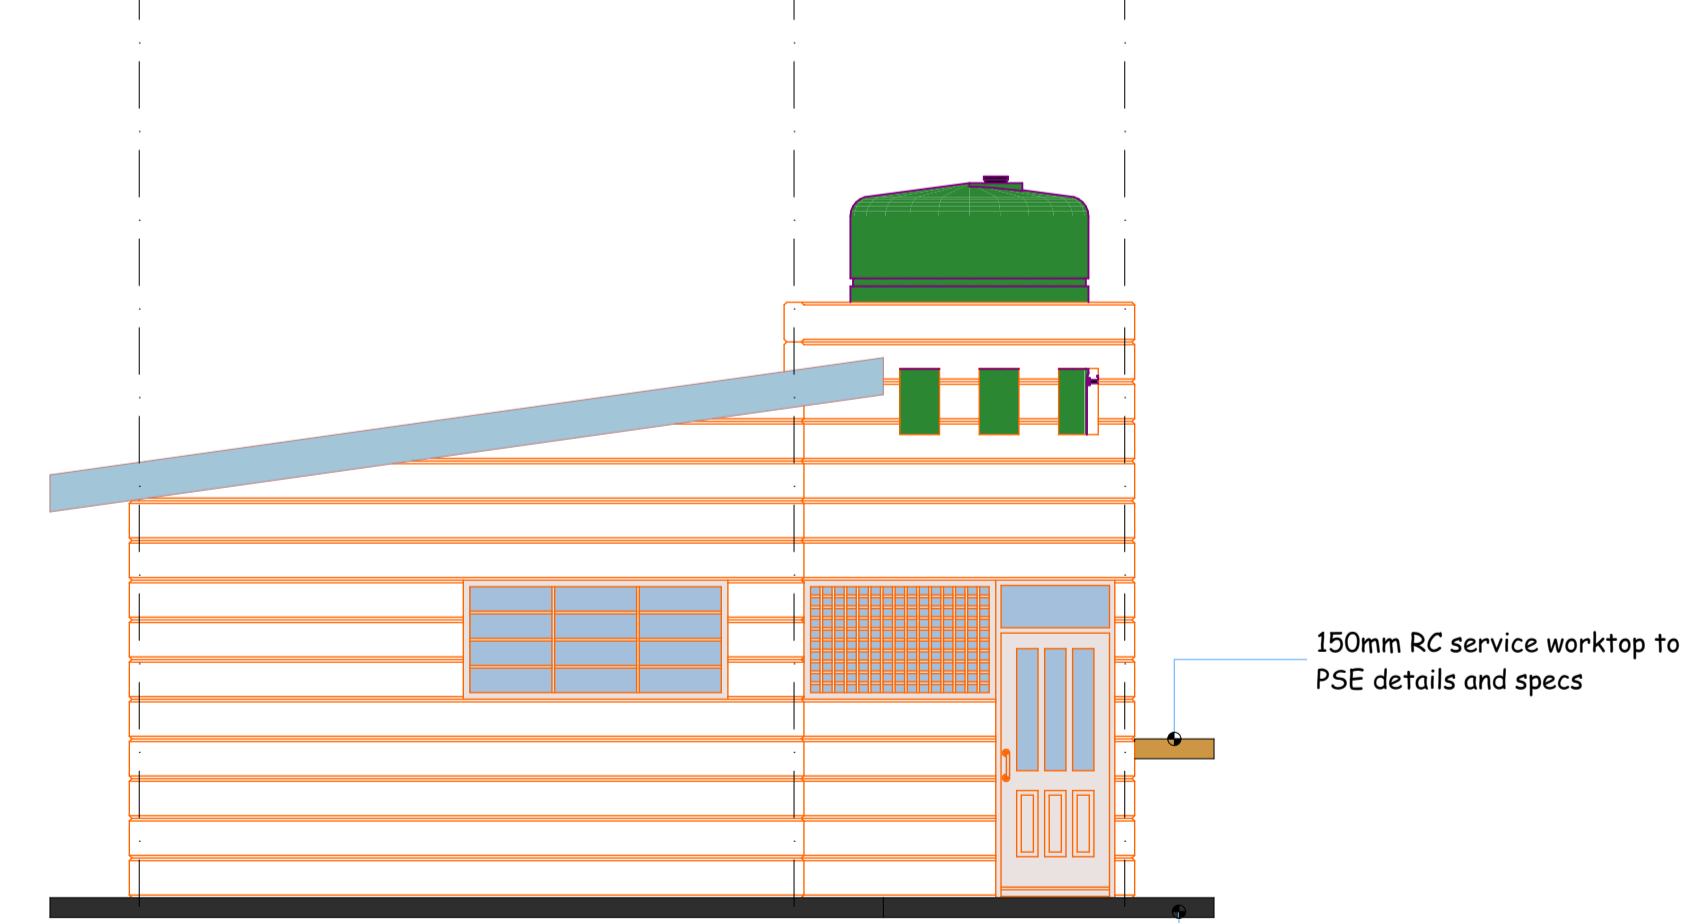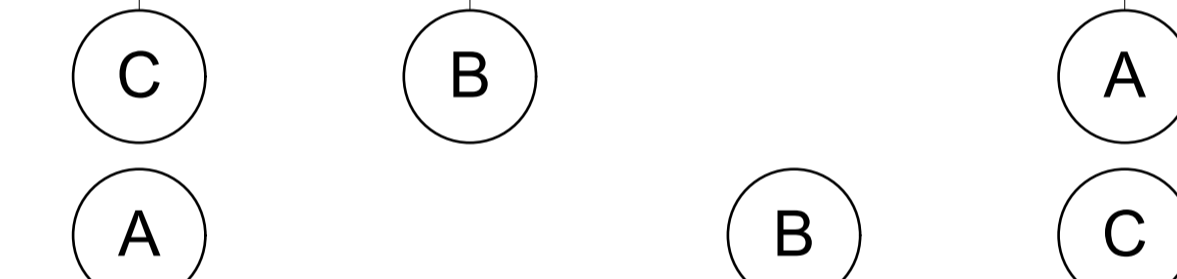

**ELEVATION - E12**  
SCALE 1:100

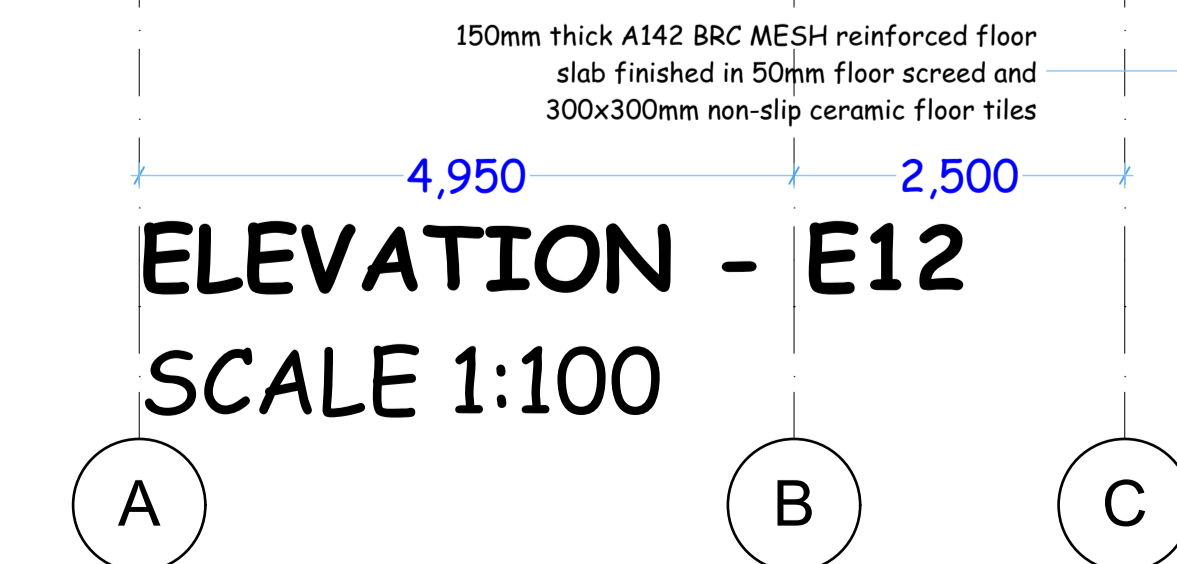

**GENERAL NOTES:**

1. All dimensions to be checked on site before commencement of any work. Use figured dimensions only. Any discrepancies should be reported to the Architect immediately.
2. All dimensions are in millimetres unless otherwise specified.
3. P.V denotes permanent vent.
4. Metal gutters & down pipe to suite.
5. All windows & doors to schedule.
6. All internal fittings to approval.

**CIVIL WORKS: ALL TO C.E SPECIFICATIONS**

1. All soils under slabs and around external foundations to be treated for termite control.
2. All soils on cut embankments to be stabilised. Slope not to exceed the natural angle of repose.
3. All slabs at ground level to be poured over 1000 gauge polythene sheeting on 50mm stone blinding on hardcore.

**STRUCTURAL WORKS: ALL TO S.E SPECIFICATIONS**

1. Refer to structural Engineers details for all r.c works.
2. Foundation depth to be determined on site to structural Engineer's approval.
3. All adjacent r.c work and masonry walls to be tied with strap irons at every course.

**MECHANICAL WORKS: ALL TO M.E SPECIFICATIONS**

1. All sanitary fittings, doors, windows and lifts to schedules.
2. All plumbing and drainage to comply with city council's specifications.
3. All service ducts to be accessible from every floor.

**REVISIONS**

No.	DESCRIPTION

**PROJECT TITLE**

**PROPOSED KISUMU COUNTY POULTRY HATCHERY AND INCUBATION CENTER IN SEME SUB-COUNTY.**

**PROJECT LOCATION**

**PLOT No:**

**NORTH SEME WARD - SEME SUBCOUNTY**

**CLIENT**



**COUNTY GOVERNMENT OF KISUMU**


DEPARTMENT OF AGRICULTURE, LIVESTOCK AND FISHERIES  
P.O BOX 2738 - 40100 KISUMU

DESIGNED AND DRAWN BY:  
Arch. JACK O. ABONG' - B.A.S. B.Arch., MAAK(A)  
ARCHITECT - KISUMU COUNTY

CHECKED BY: Eng. BRIAN ONDIEK  
DIRECTOR PUBLIC WORKS

DATE:  
MARCH, 2020  
SHEET NUMBER:

SIGN.....OFFICIAL STAMP

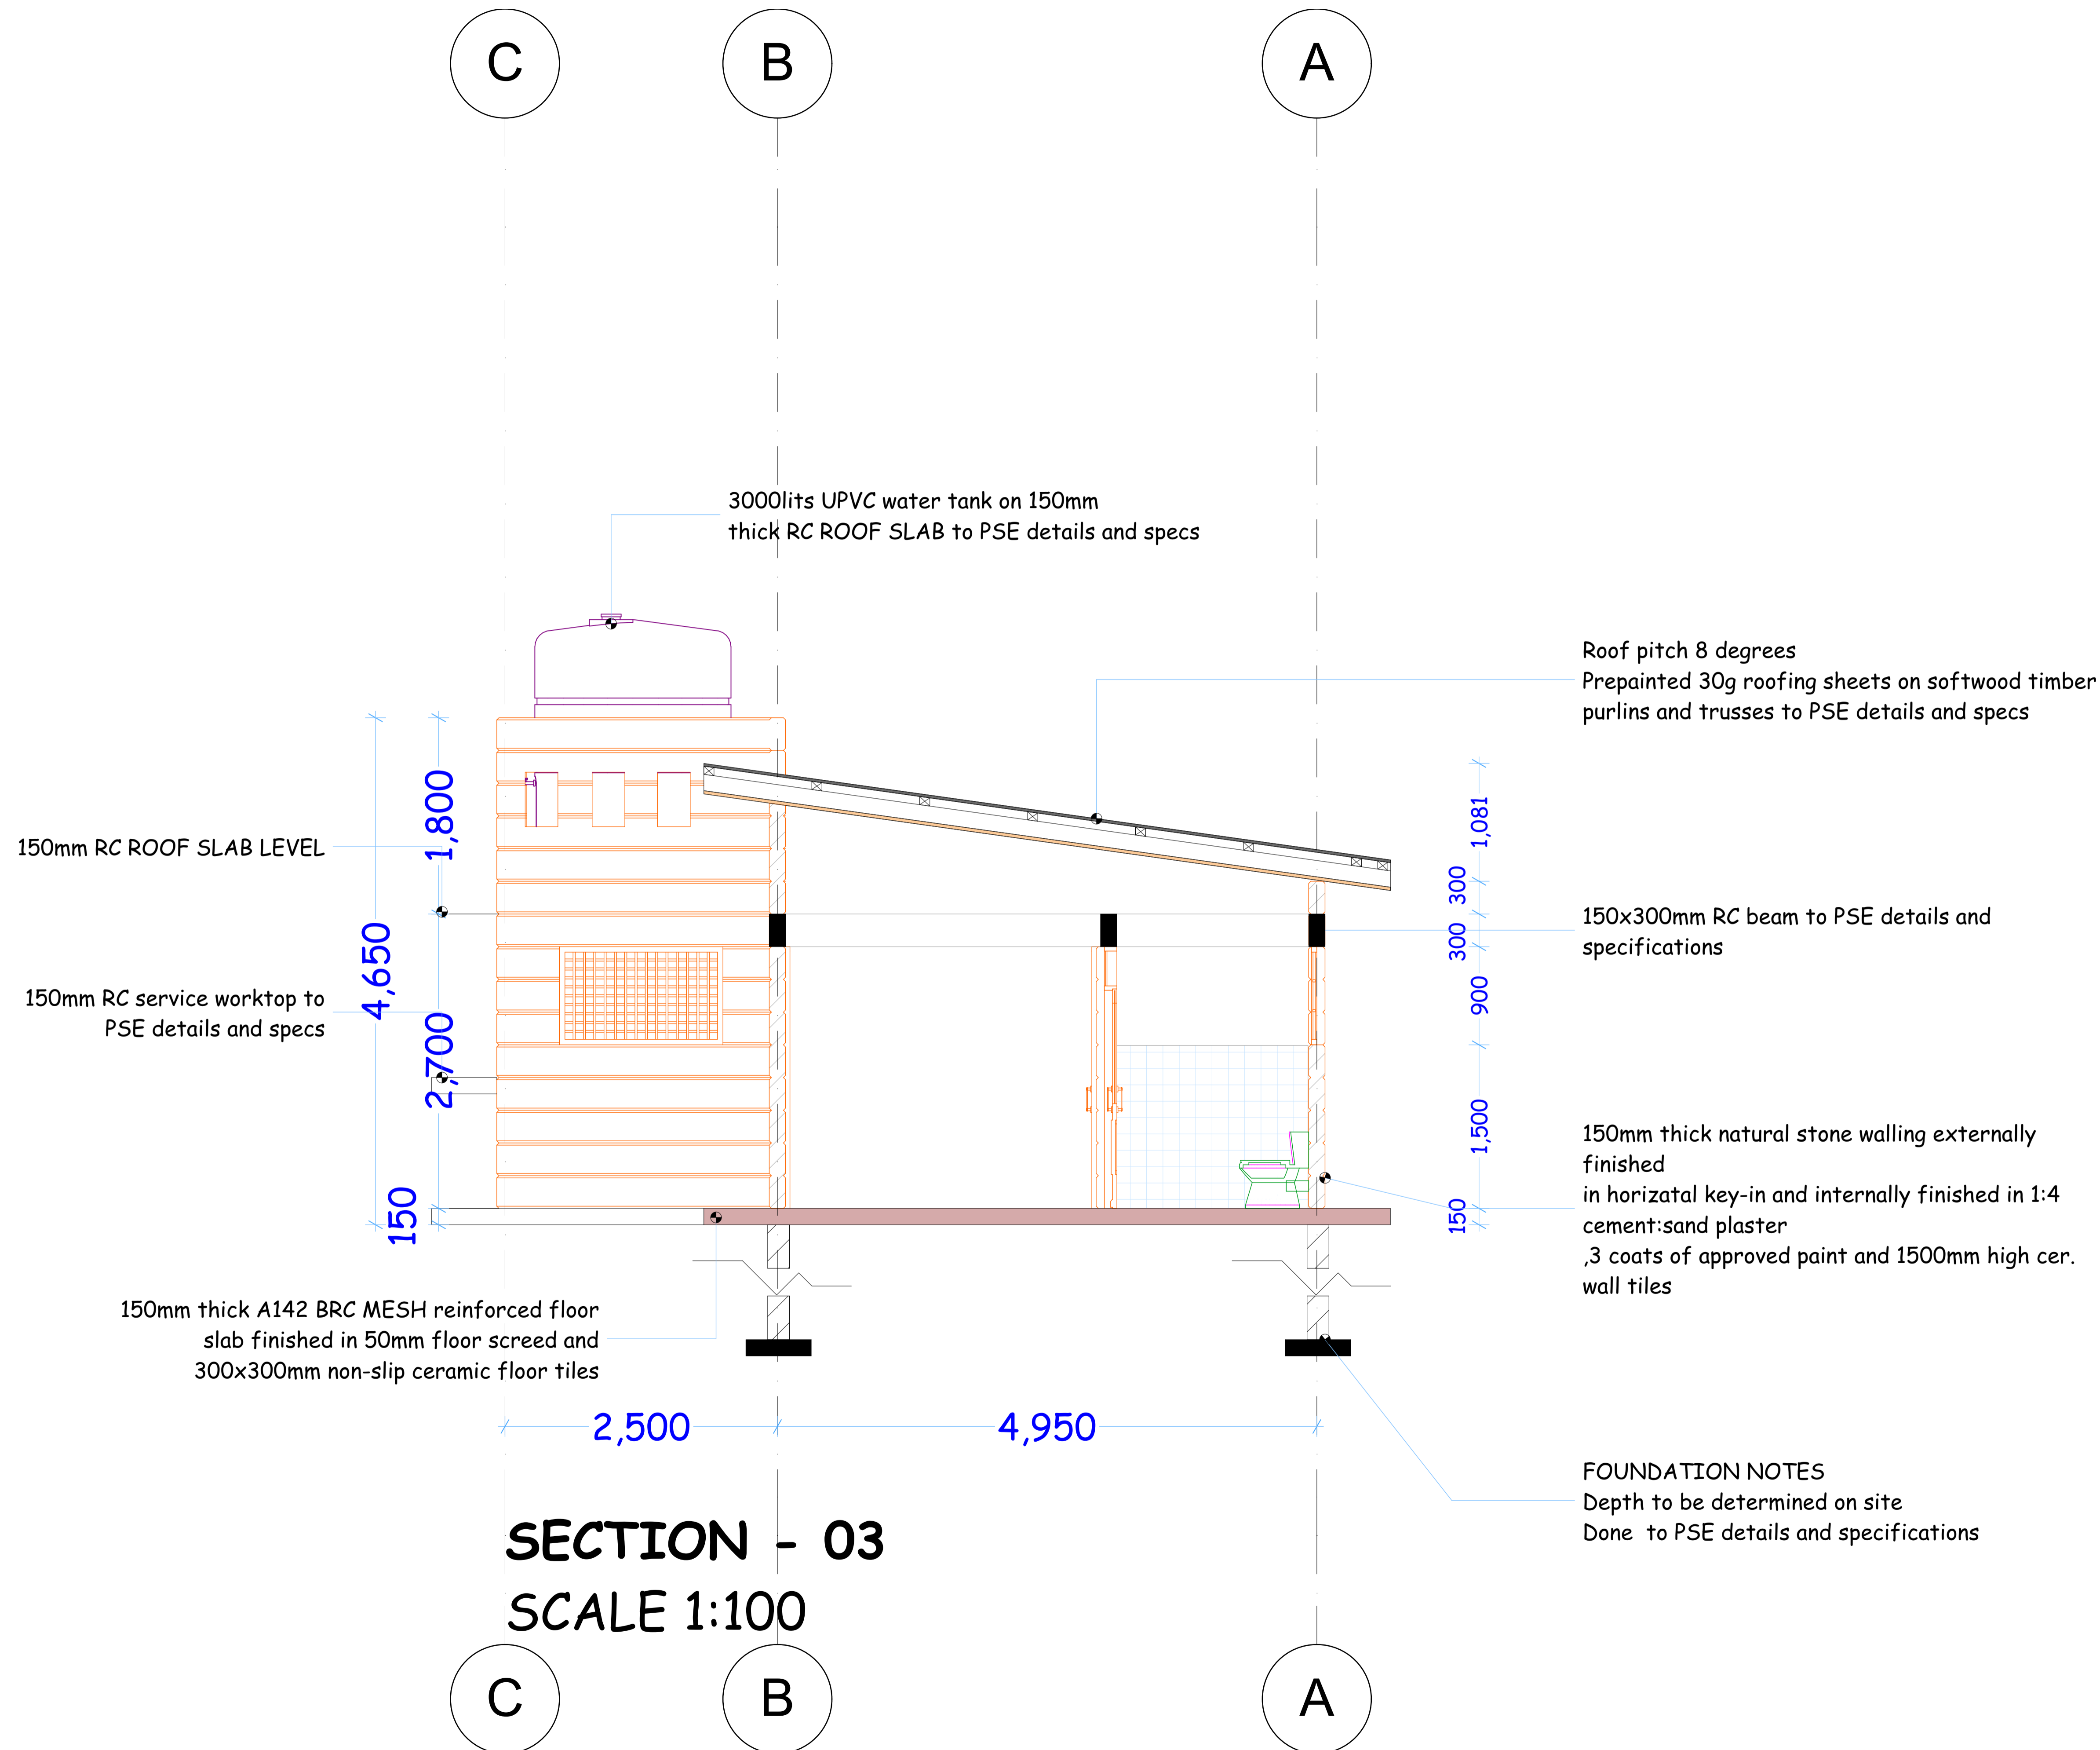

**GENERAL NOTES:**

1. All dimensions to be checked on site before commencement of any work. Use figured dimensions only. Any discrepancies should be reported to the Architect immediately.
2. All dimensions are in millimetres unless otherwise specified.
3. P.V denotes permanent vent.
4. Metal gutters & down pipe to suite.
5. All windows & doors to schedule.
6. All internal fittings to approval.

**CIVIL WORKS: ALL TO C.E SPECIFICATIONS**

1. All soils under slabs and around external foundations to be treated for termite control.
2. All soils on cut embankments to be stabilised. Slope not to exceed the natural angle of repose.
3. All slabs at ground level to be poured over 1000 gauge polythene sheeting on 50mm stone blinding on hardcore.

**STRUCTURAL WORKS: ALL TO S.E SPECIFICATIONS**

1. Refer to structural Engineers details for all r.c works.
2. Foundation depth to be determined on site to structural Engineer's approval.
3. All adjacent r.c work and masonry walls to be tied with strap irons at every course.

**MECHANICAL WORKS: ALL TO M.E SPECIFICATIONS**

1. All sanitary fittings, doors, windows and lifts to schedules.
2. All plumbing and drainage to comply with city council's specifications.
3. All service ducts to be accessible from every floor.

**REVISIONS**

No.	DESCRIPTION

**PROJECT TITLE**

**PROPOSED KISUMU COUNTY POULTRY HATCHERY AND INCUBATION CENTER IN SEME SUB-COUNTY.**

**PROJECT LOCATION**

**PLOT No:**

**NORTH SEME WARD - SEME SUBCOUNTY**

**CLIENT**



**COUNTY GOVERNMENT OF KISUMU**

DEPARTMENT OF AGRICULTURE, LIVESTOCK AND FISHERIES  
P.O BOX 2738 - 40100 KISUMU

DESIGNED AND DRAWN BY:  
Arch. JACK O. ABONG' - B.A.S. B.Arch., MAAK(A)  
ARCHITECT - KISUMU COUNTY

CHECKED BY: Eng. BRIAN ONDIEK  
DIRECTOR PUBLIC WORKS

SIGN.....OFFICIAL STAMP

DATE:  
MARCH, 2020  
SHEET NUMBER:

**GENERAL NOTES:**

1. All dimensions to be checked on site before commencement of any work. Use figured dimensions only. Any discrepancies should be reported to the Architect immediately.
2. All dimensions are in millimetres unless otherwise specified.
3. P.V denotes permanent vent.
4. Metal gutters & down pipe to suite.
5. All windows & doors to schedule.
6. All internal fittings to approval.

**CIVIL WORKS: ALL TO C.E SPECIFICATIONS**

1. All soils under slabs and around external foundations to be treated for termite control.
2. All soils on cut embankments to be stabilised. Slope not to exceed the natural angle of repose.
3. All slabs at ground level to be poured over 1000 gauge polythene sheeting on 50mm stone blinding on hardcore.

**STRUCTURAL WORKS: ALL TO S.E SPECIFICATIONS**

1. Refer to structural Engineers details for all r.c works.
2. Foundation depth to be determined on site to structural Engineer's approval.
3. All adjacent r.c work and masonry walls to be tied with strap irons at every course.

**MECHANICAL WORKS: ALL TO M.E SPECIFICATIONS**

1. All sanitary fittings, doors, windows and lifts to schedules.
2. All plumbing and drainage to comply with city council's specifications.
3. All service ducts to be accessible from every floor.

**REVISIONS**

No.	DESCRIPTION

**PROJECT TITLE**

**PROPOSED KISUMU COUNTY POULTRY HATCHERY AND INCUBATION CENTER IN SEME SUB-COUNTY.**

**PROJECT LOCATION**

**PLOT No:**

**NORTH SEME WARD - SEME SUBCOUNTY**

**CLIENT**



**COUNTY GOVERNMENT OF KISUMU**

**DEPARTMENT OF AGRICULTURE, LIVESTOCK AND FISHERIES**


**P.O BOX 2738 - 40100 KISUMU**

**DESIGNED AND DRAWN BY:**  
Arch. JACK O. ABONG' - B.A.S. B.Arch., MAAK(A)  
**ARCHITECT - KISUMU COUNTY**


**CHECKED BY:** Eng. BRIAN ONDIEK  
**DIRECTOR PUBLIC WORKS**

SIGN.....OFFICIAL STAMP

**DATE:**  
MARCH, 2020  
**SHEET NUMBER:**

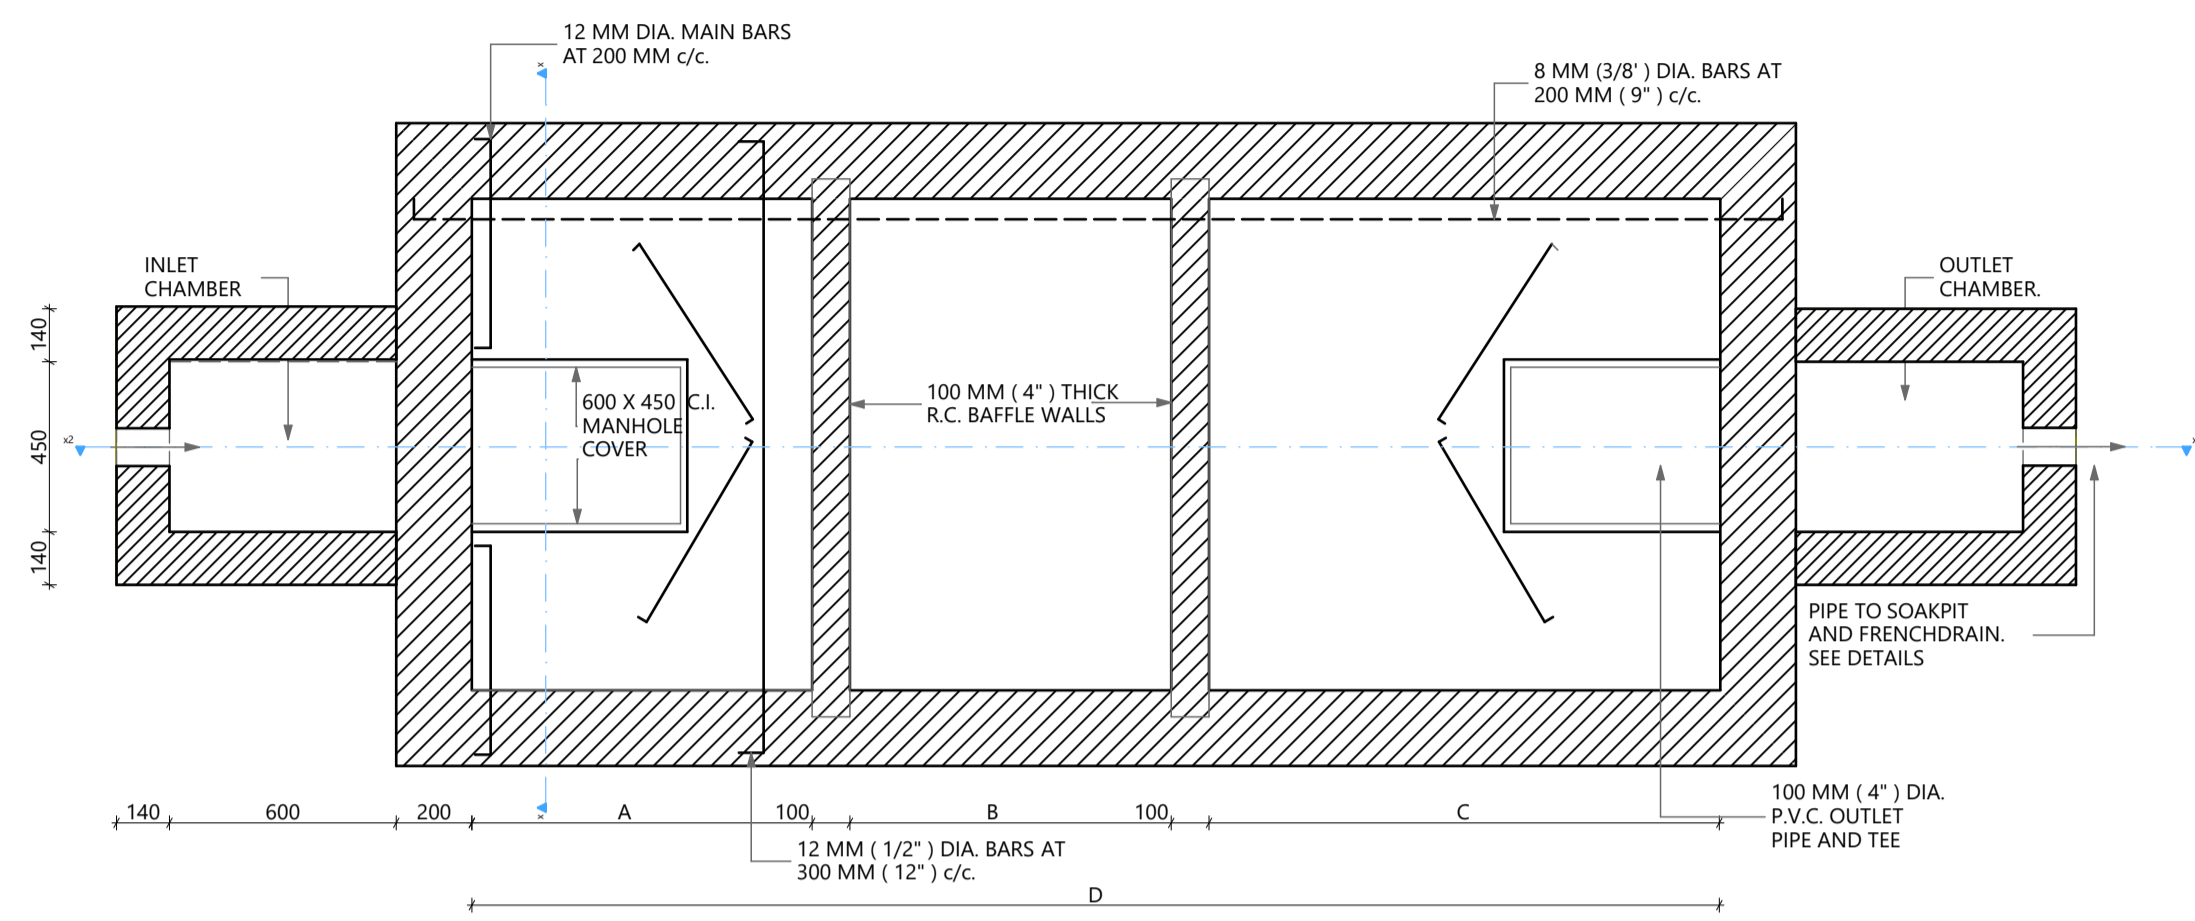

**PLAN SCALE 1:20**

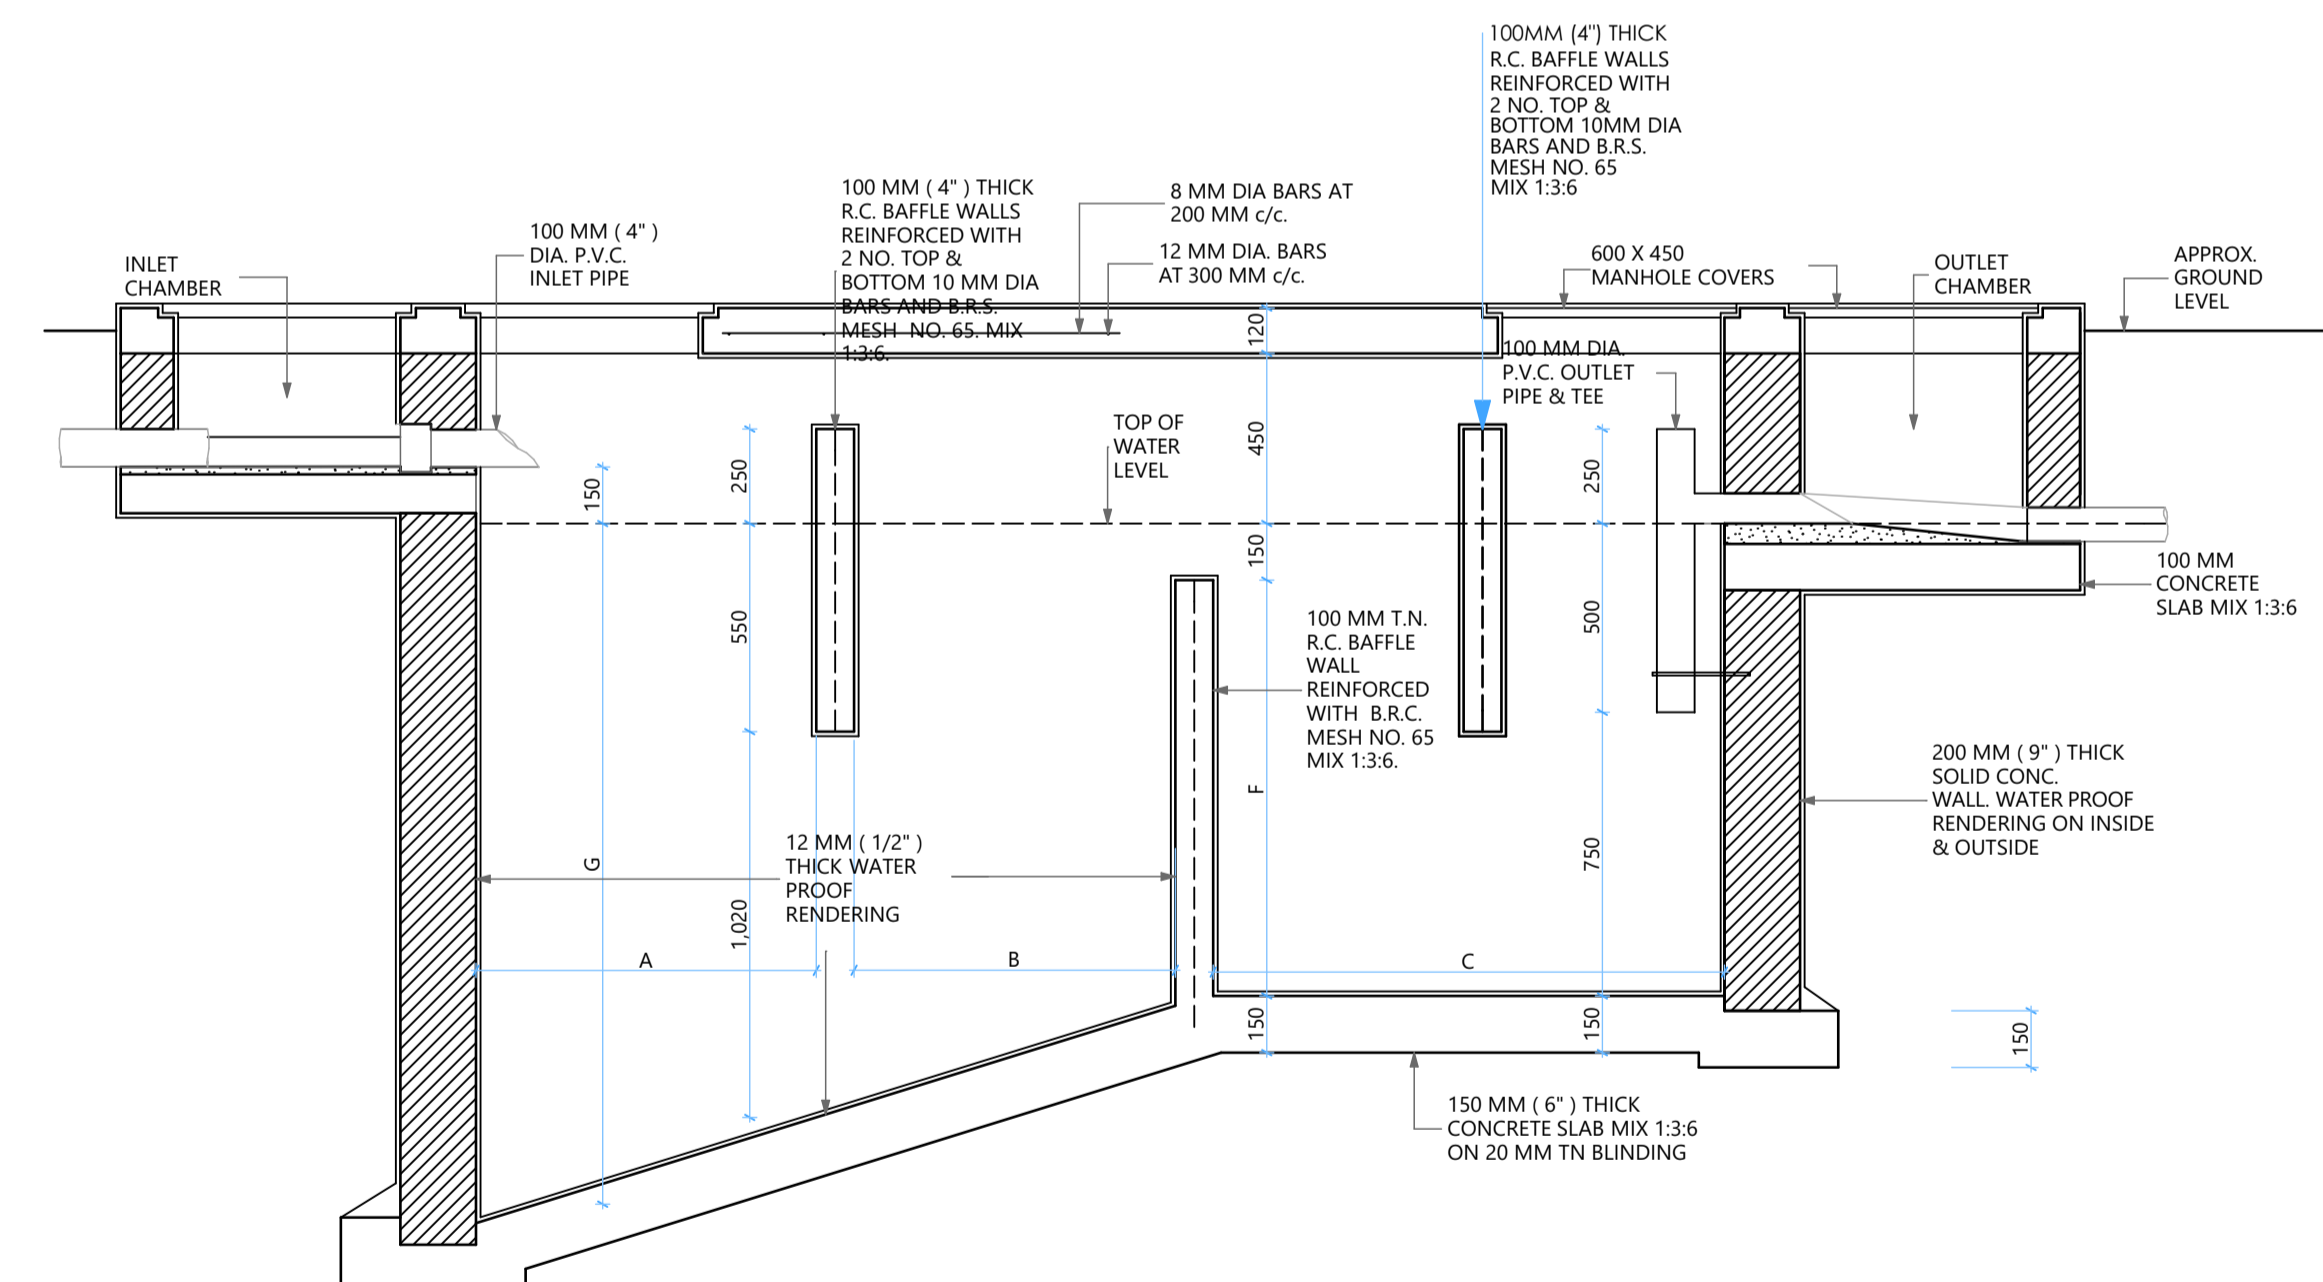


**SECTION ALONG THE CENTRE LINE SCALE 1:20**

4" thick concrete slab mix 1:3:6 reinforced with 12mm dia. (1/2") bars at 150mm (6") c/c bothways


150mm thick solid concrete block walling with whoop iron at every 2 alternative course

100mm X 250mm (4" x 10") concrete strip footing to detail.


Rock/Boulder filling in excavated in soft soil

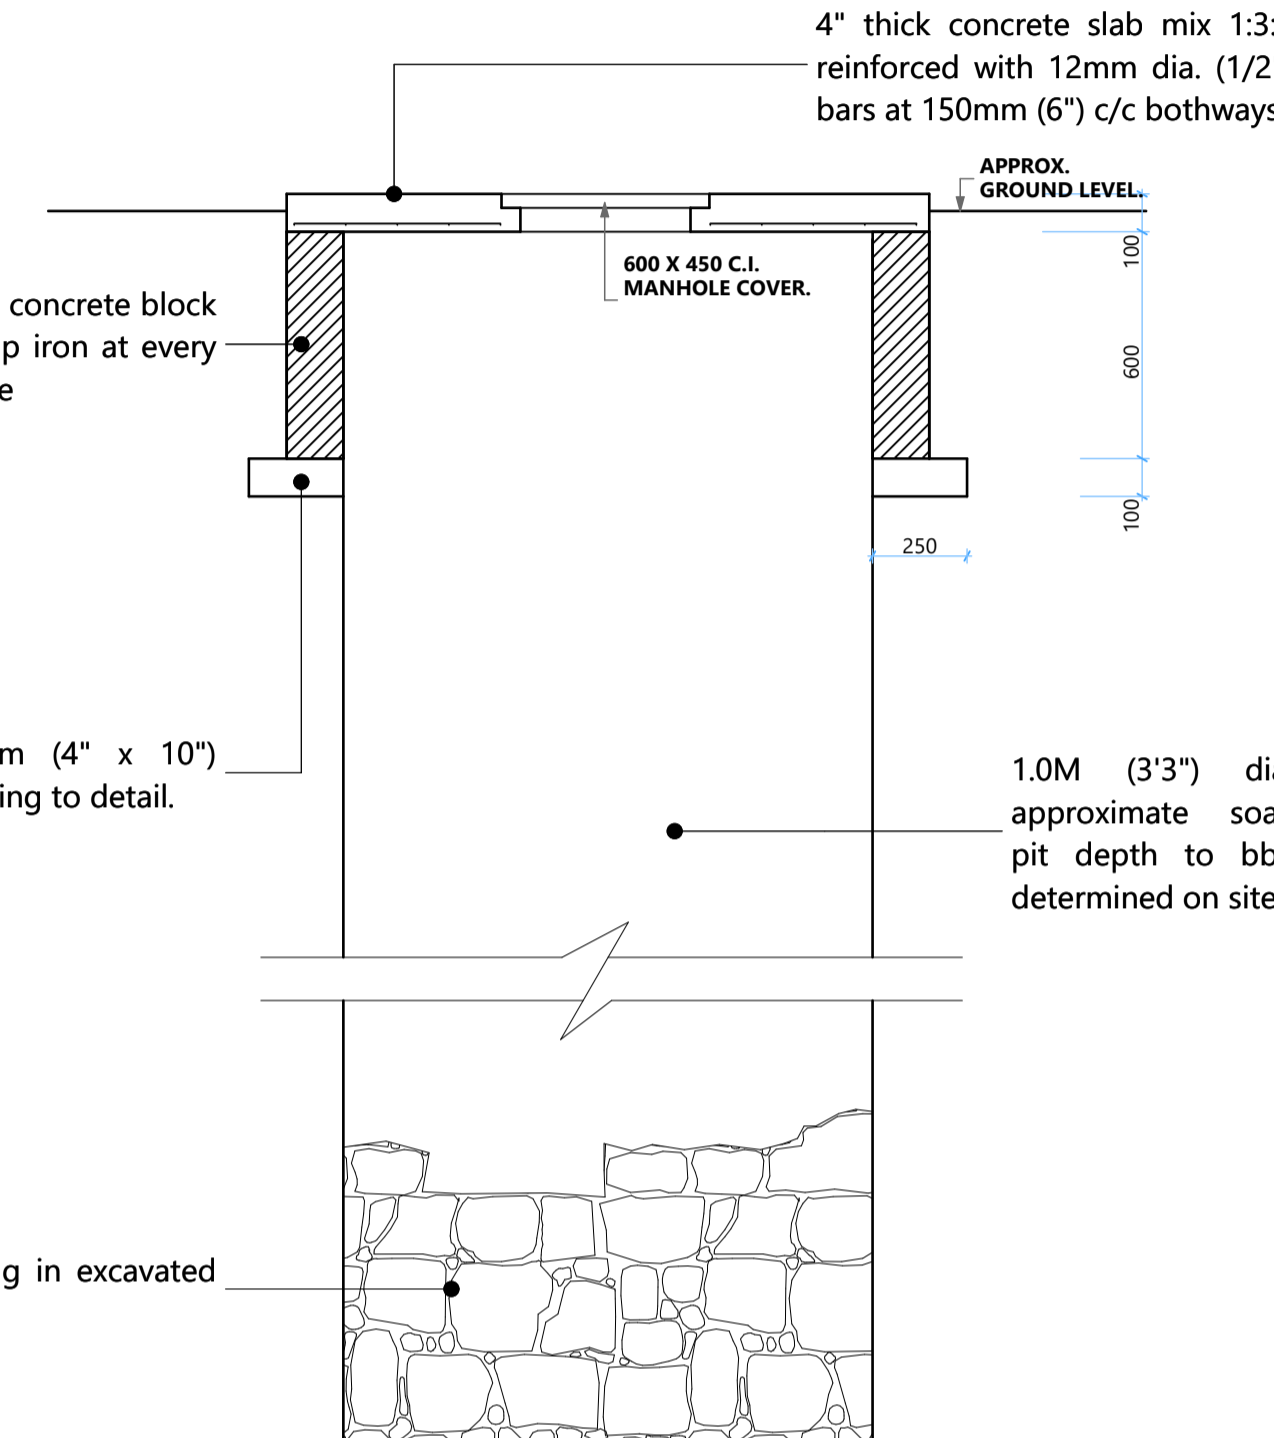

**SOAK PIT SCALE 1:20**

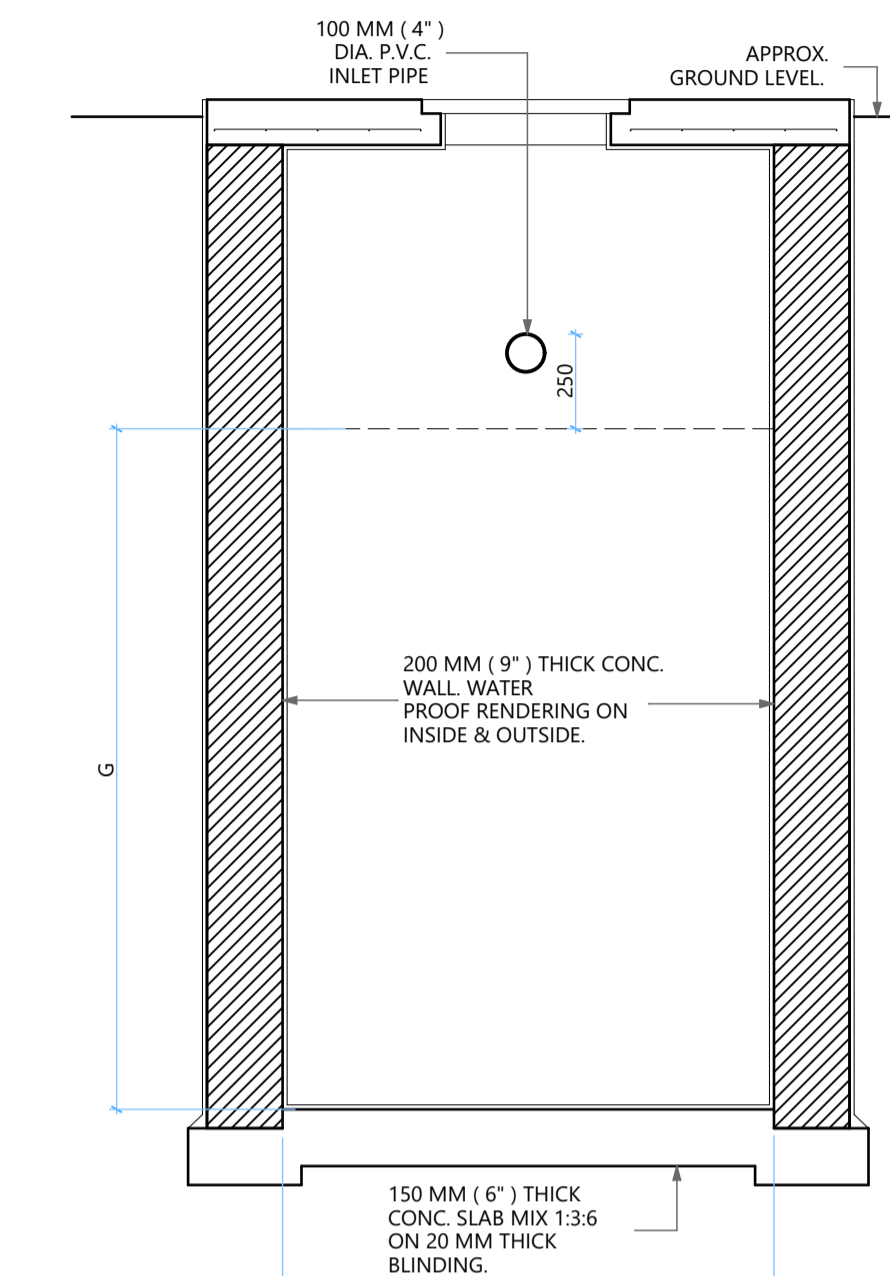

**SECTION - X SCALE 1:20**

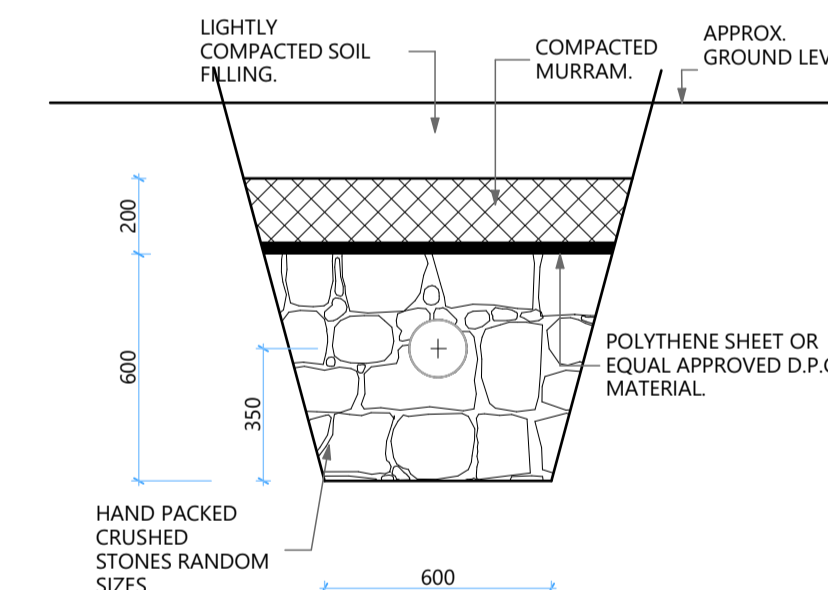

**FRENCH DRAIN SCALE 1:20**

**DIMENSION SCHEDULE**

CAPACITY		NO. OF PERSONS	DIMENSION						
GALLONS	LITRES		A	B	C	D	E	F	G
5700	21600	400	3500	3000	3000	6700	2800	1800	2400