

MILLING PLANT FLOOR PLAN
SCALE 1:100

GENERAL NOTES:

1. All dimensions to be checked on site before commencement of any work. Use figured dimensions only. Any discrepancies should be reported to the Architect immediately.
2. All dimensions are in millimetres unless otherwise specified.
3. P.V denotes permanent vent.
4. Metal gutters & down pipe to suite.
5. All windows & doors to schedule.
6. All internal fittings to approval.

CIVIL WORKS: ALL TO C.E SPECIFICATIONS

1. All soils under slabs and around external foundations to be treated for termite control.
2. All soils on cut embankments to be stabilised. Slope not to exceed the natural angle of repose.
3. All slabs at ground level to be poured over 1000 gauge polythene sheeting on 50mm stone blinding on hardcore.

STRUCTURAL WORKS: ALL TO S.E SPECIFICATIONS

1. Refer to structural Engineers details for all r.c works.
2. Foundation depth to be determined on site to structural Engineer's approval.
3. All adjacent r.c work and masonry walls to be tied with strap irons at every course.

MECHANICAL WORKS: ALL TO M.E SPECIFICATIONS

1. All sanitary fittings, doors, windows and lifts to schedules.
2. All plumbing and drainage to comply with city council's specifications.
3. All service ducts to be accessible from every floor.

REVISIONS

No.	DESCRIPTION

PROJECT TITLE

PROPOSED KISUMU COUNTY POULTRY HATCHERY AND INCUBATION CENTER IN SEME SUB-COUNTY.

PROJECT LOCATION

PLOT No:

NORTH SEME WARD - SEME SUBCOUNTY

CLIENT



COUNTY GOVERNMENT OF KISUMU


DEPARTMENT OF AGRICULTURE, LIVESTOCK AND FISHERIES
P.O BOX 2738 - 40100 KISUMU

DESIGNED AND DRAWN BY:
Arch. JACK O. ABONG' - B.A.S. B.Arch., MAAK(A)
ARCHITECT - KISUMU COUNTY



CHECKED BY: Eng. BRIAN ONDIEK
DIRECTOR PUBLIC WORKS

SIGN.....OFFICIAL STAMP



DATE:
MARCH, 2020
SHEET NUMBER:

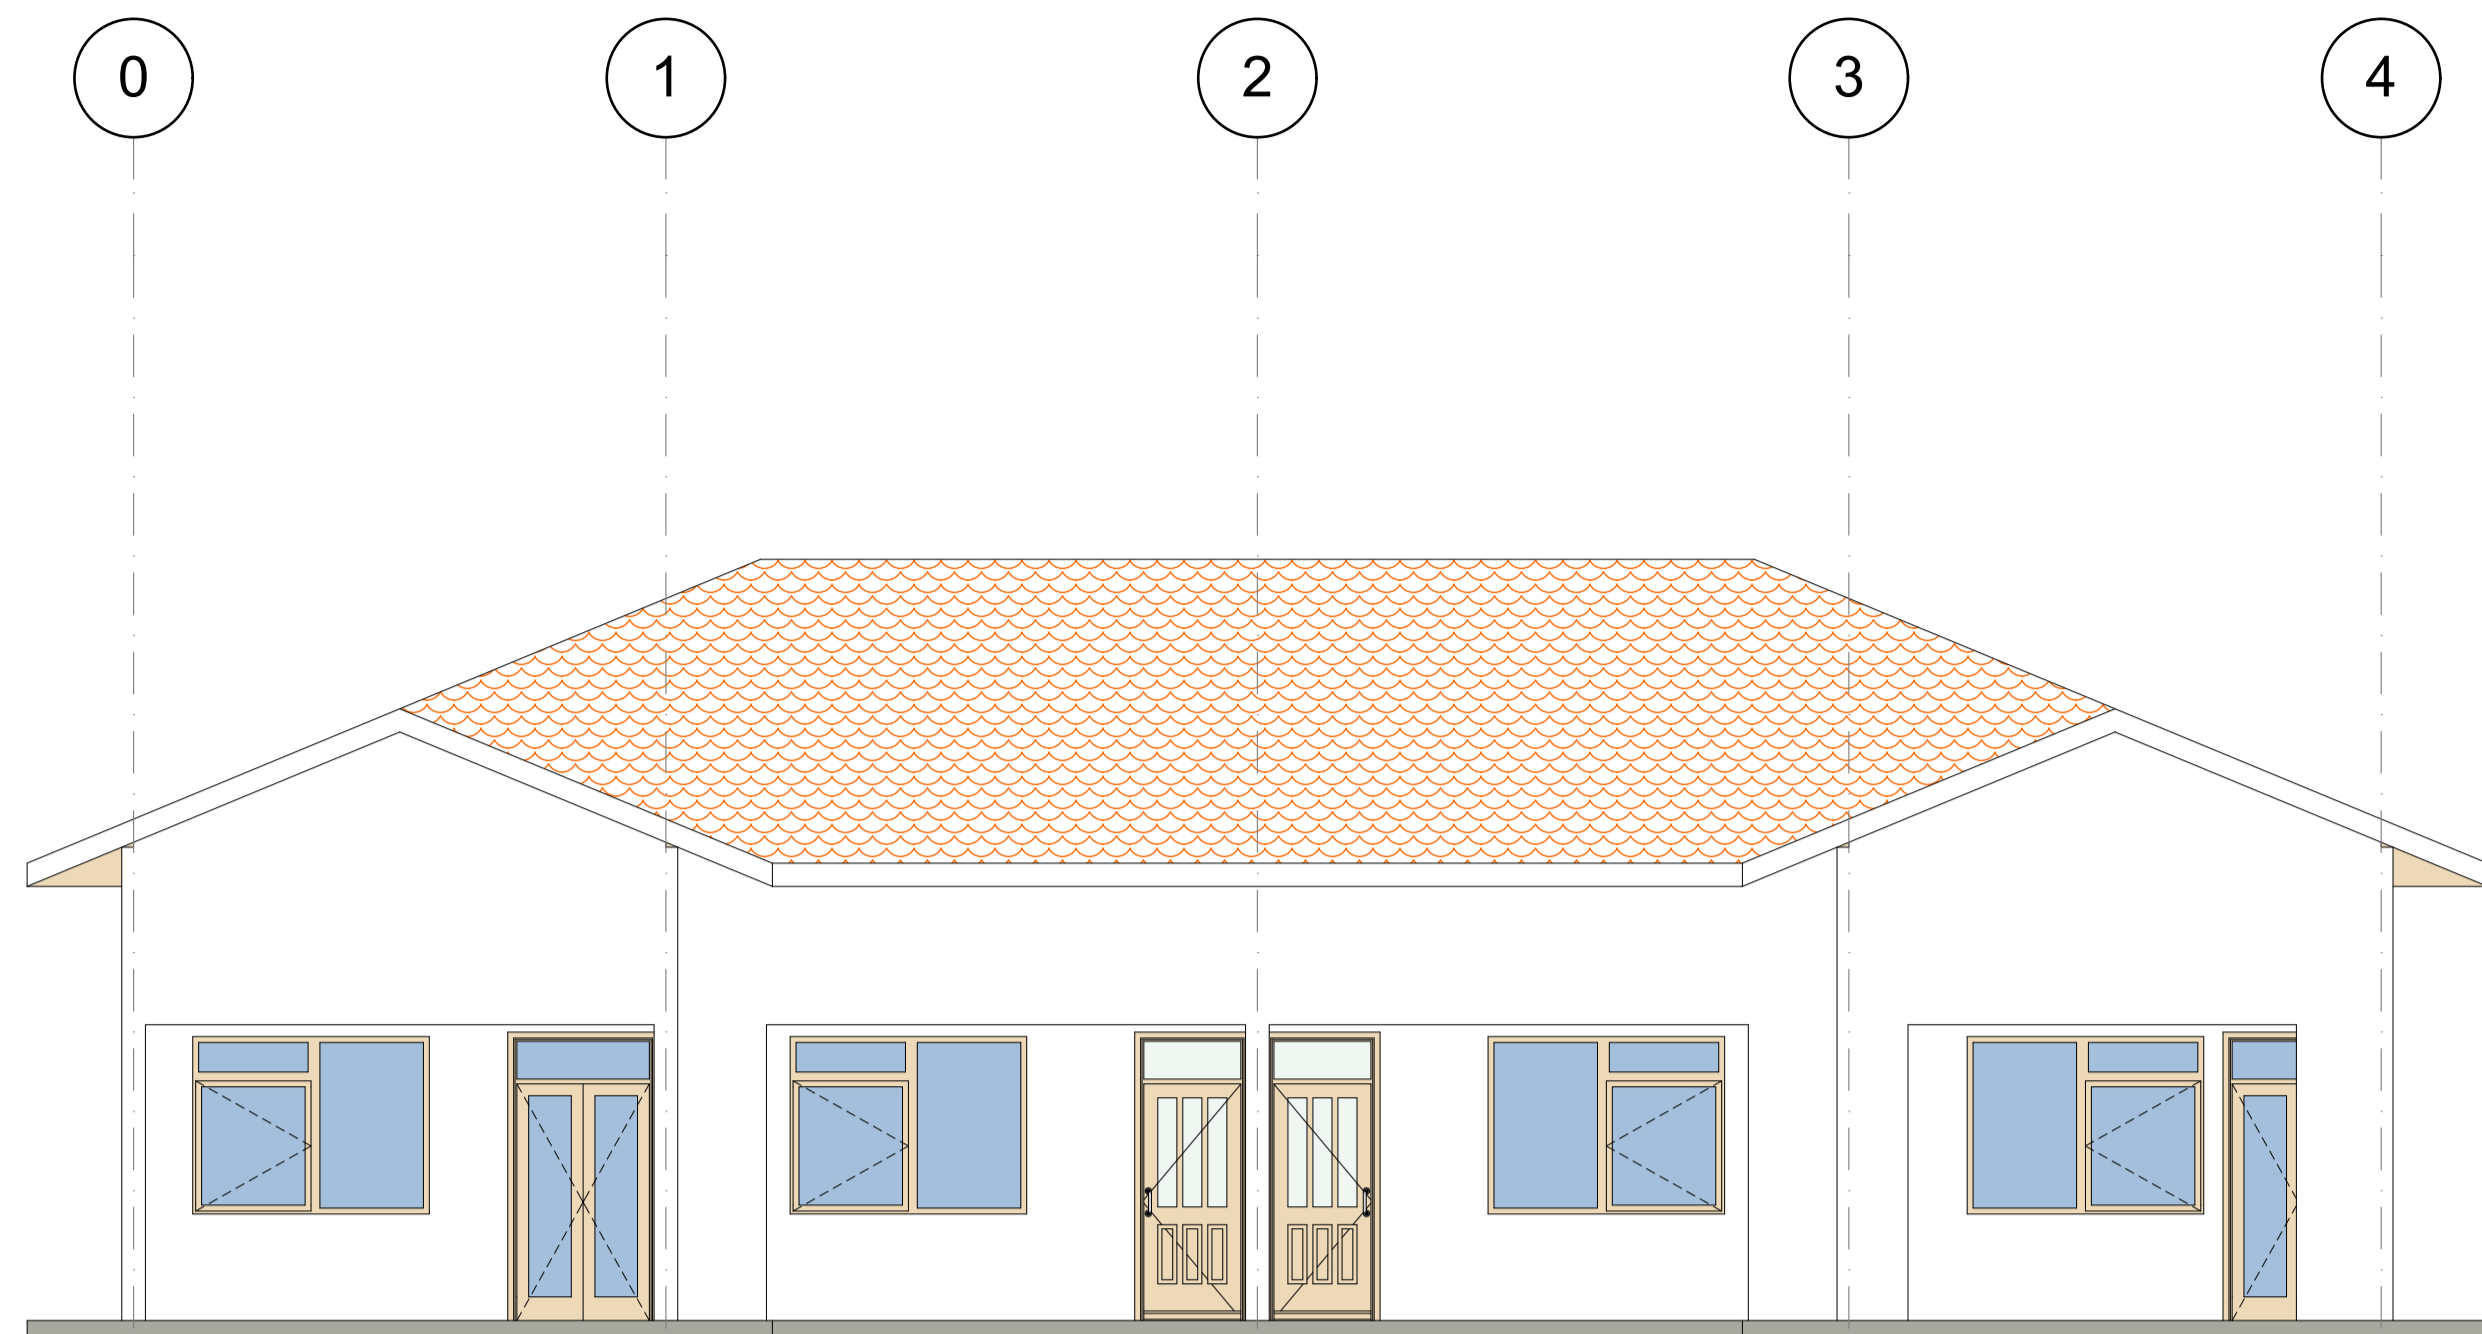



ELEVATION E-14
SCALE 1:100

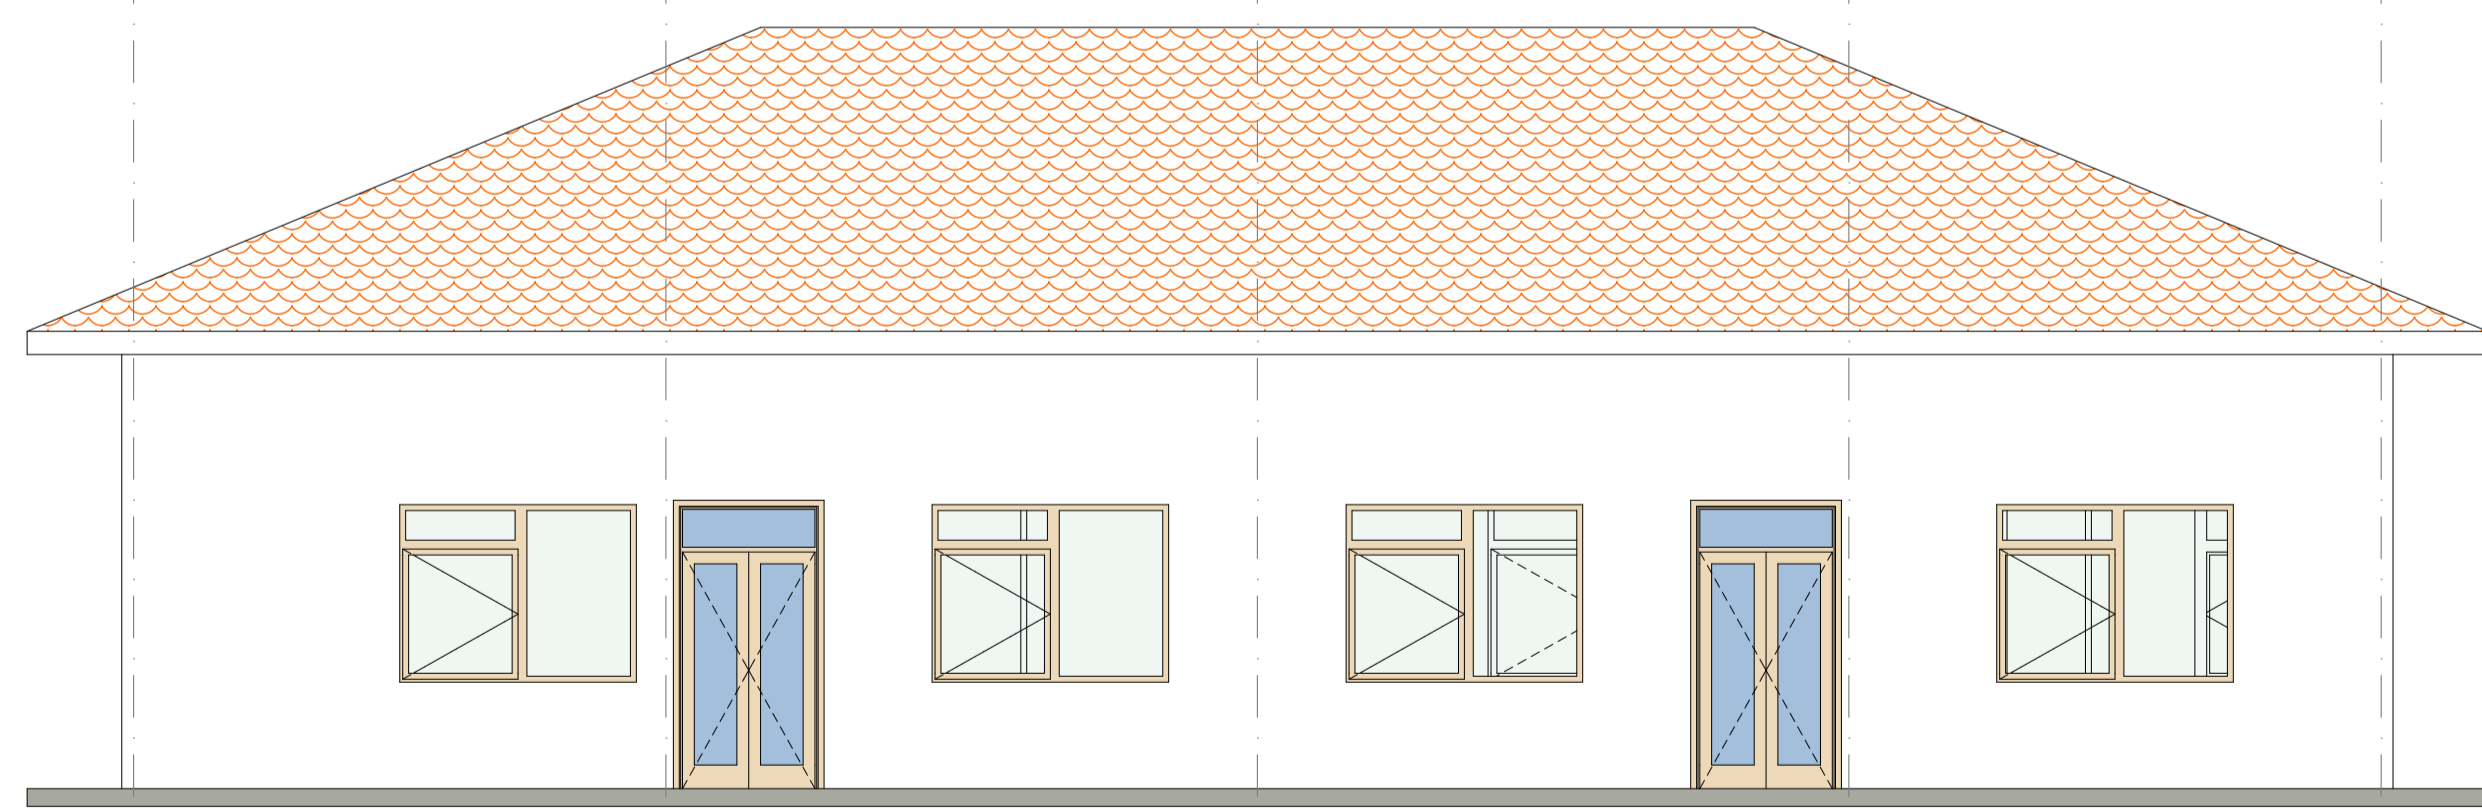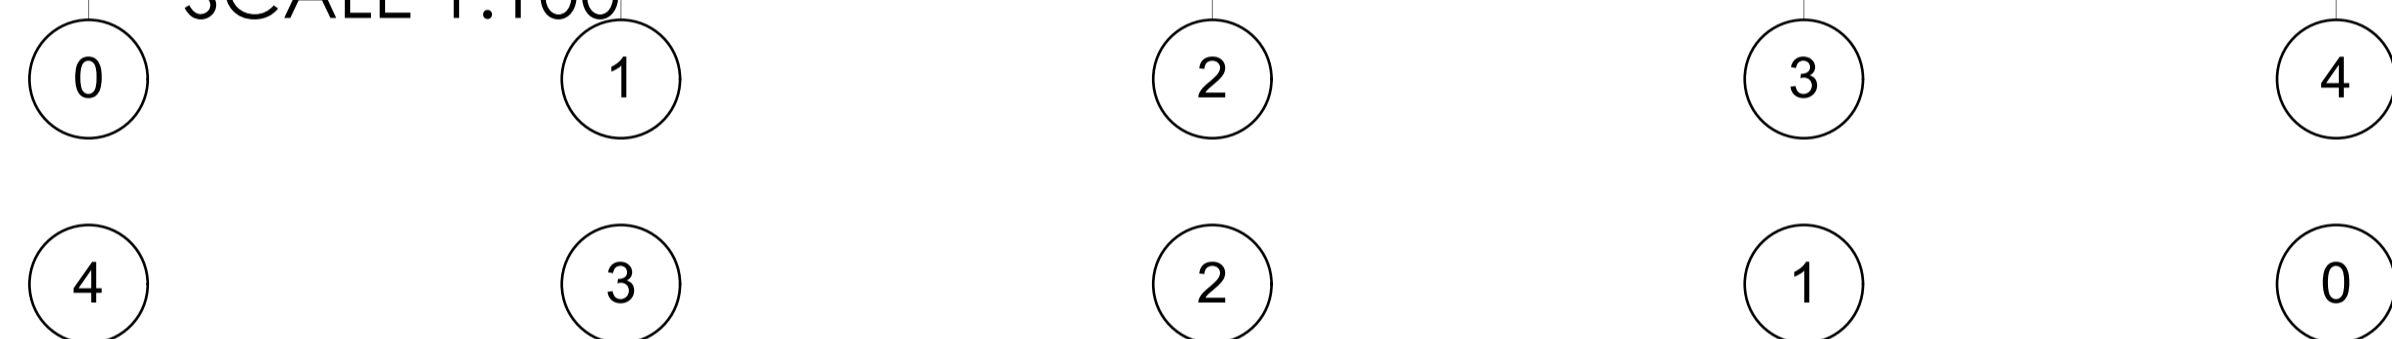


ELEVATION E-16
SCALE 1:100

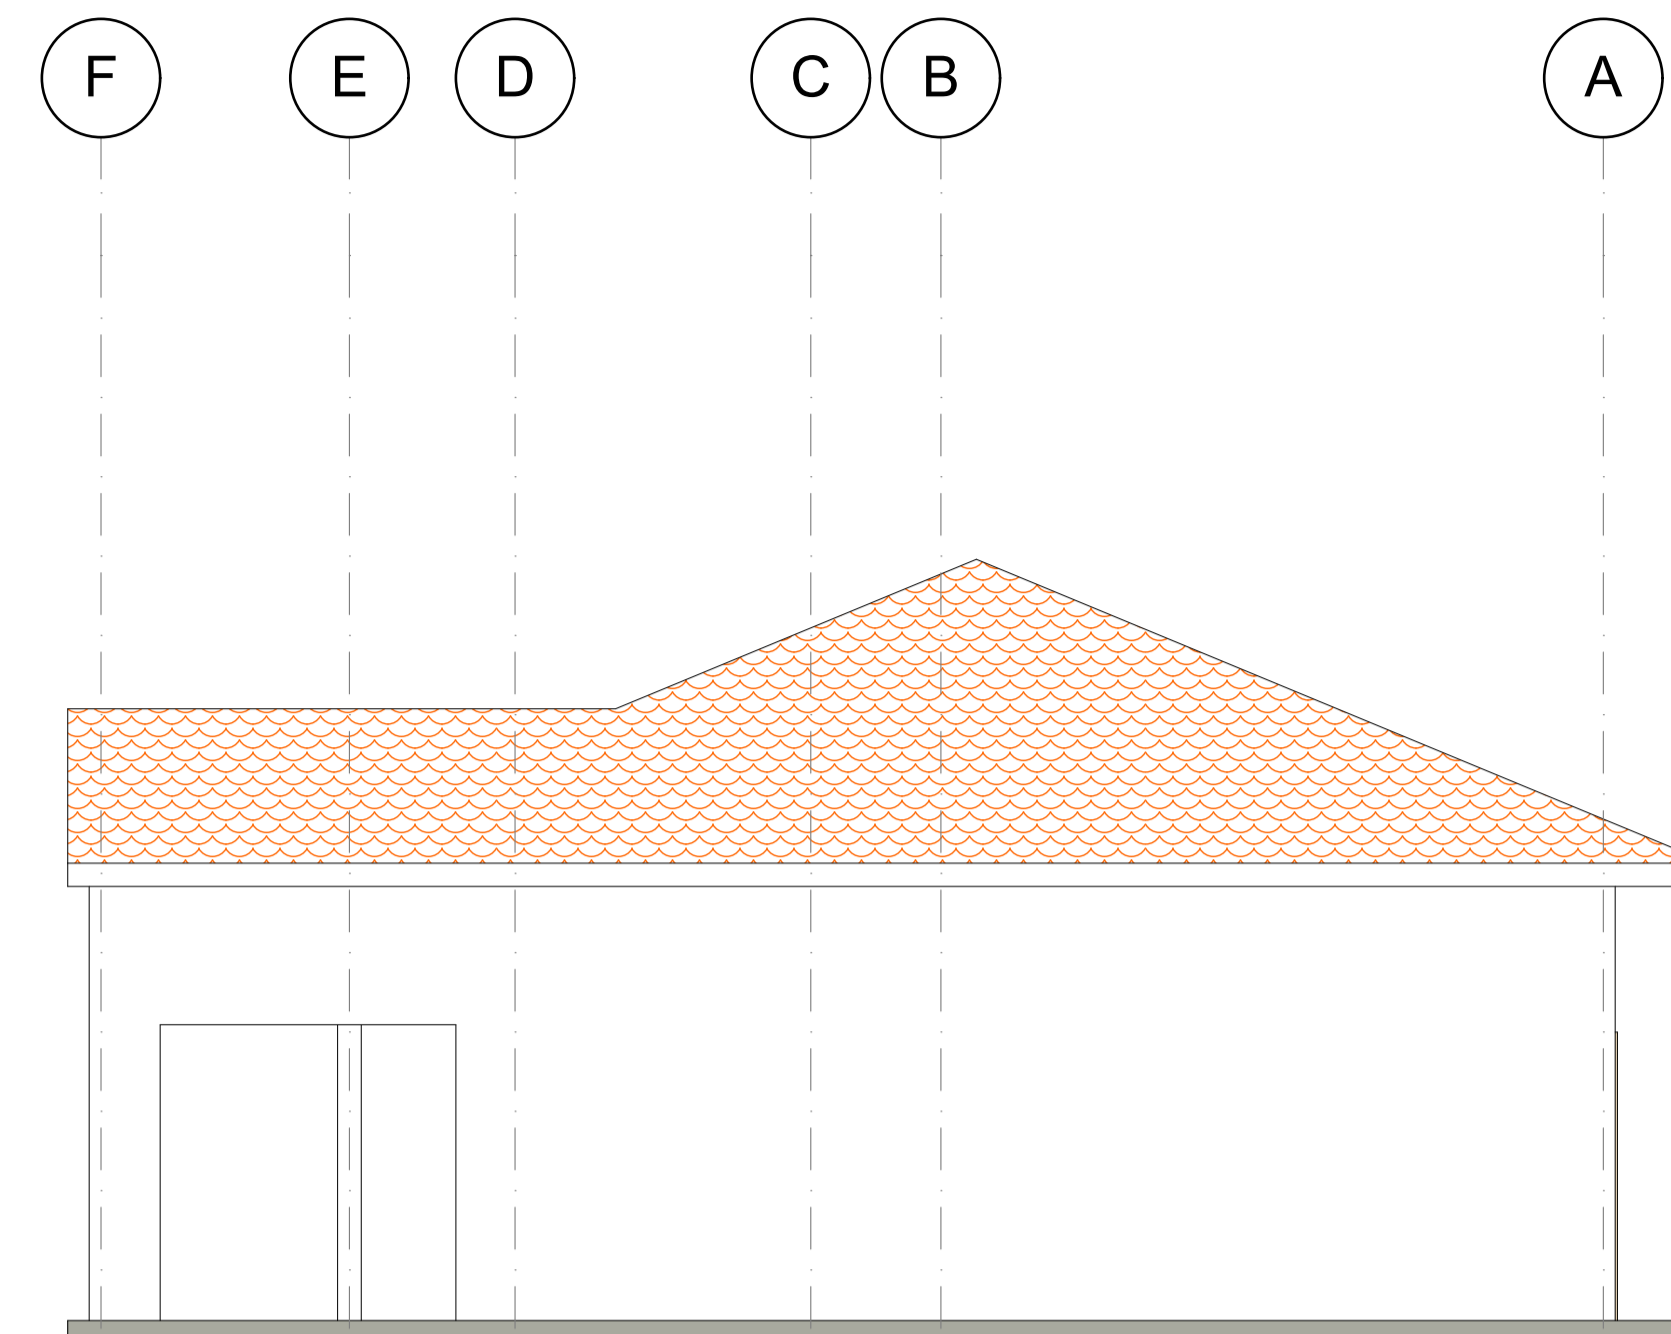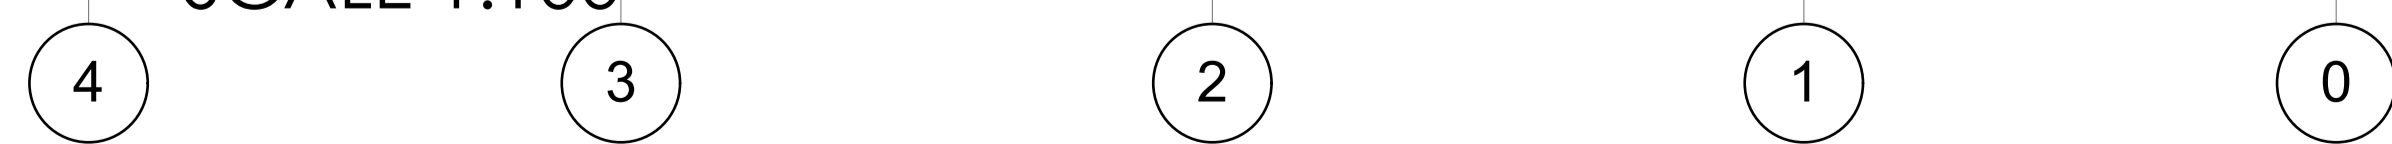

ELEVATION E-15
SCALE 1:100

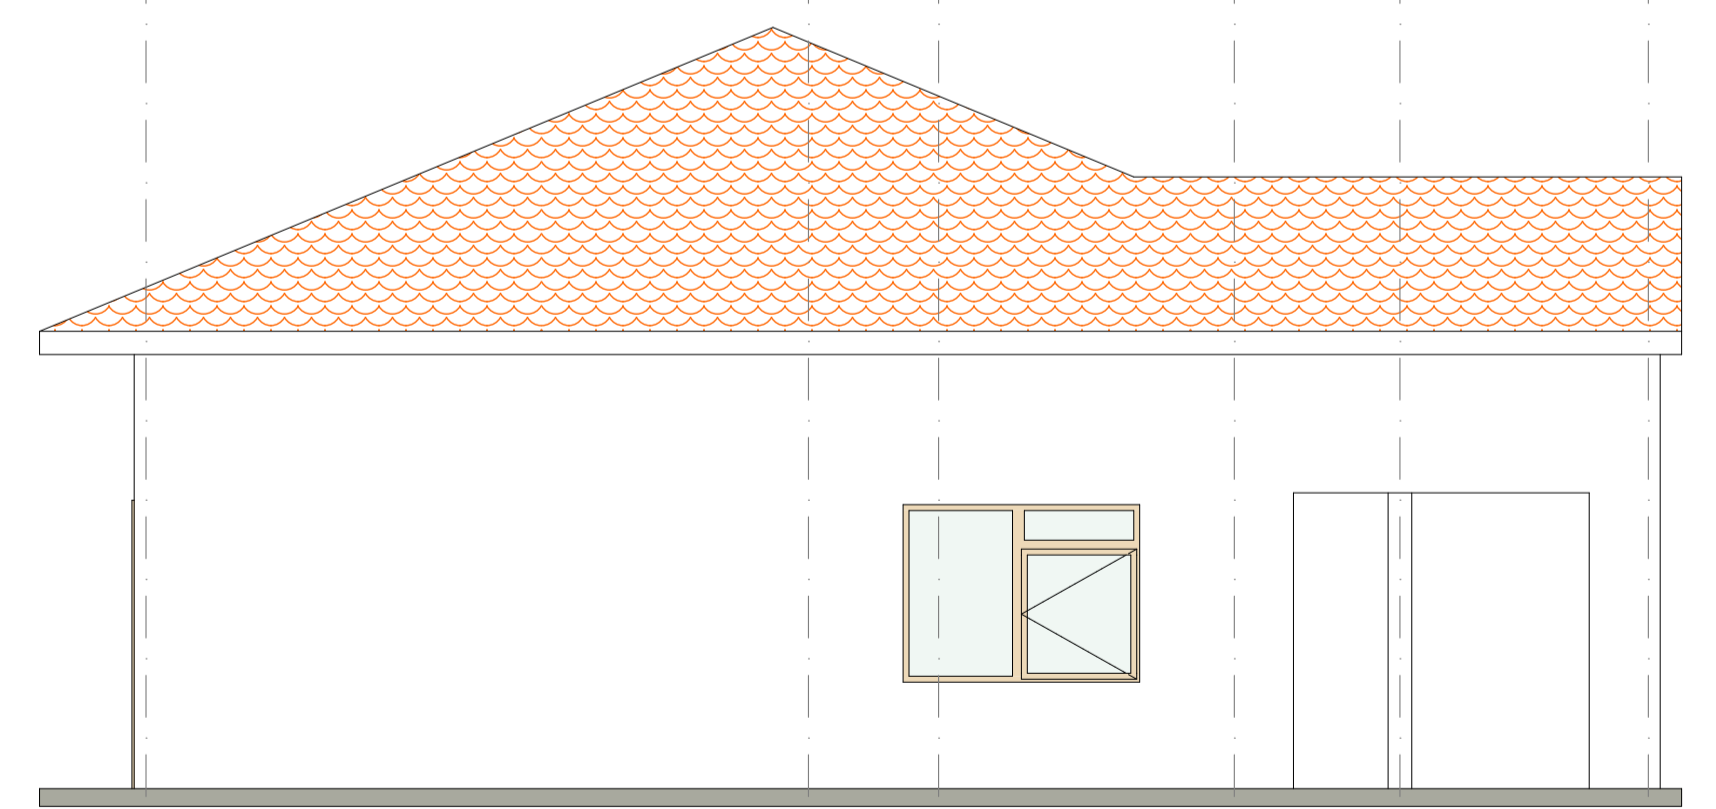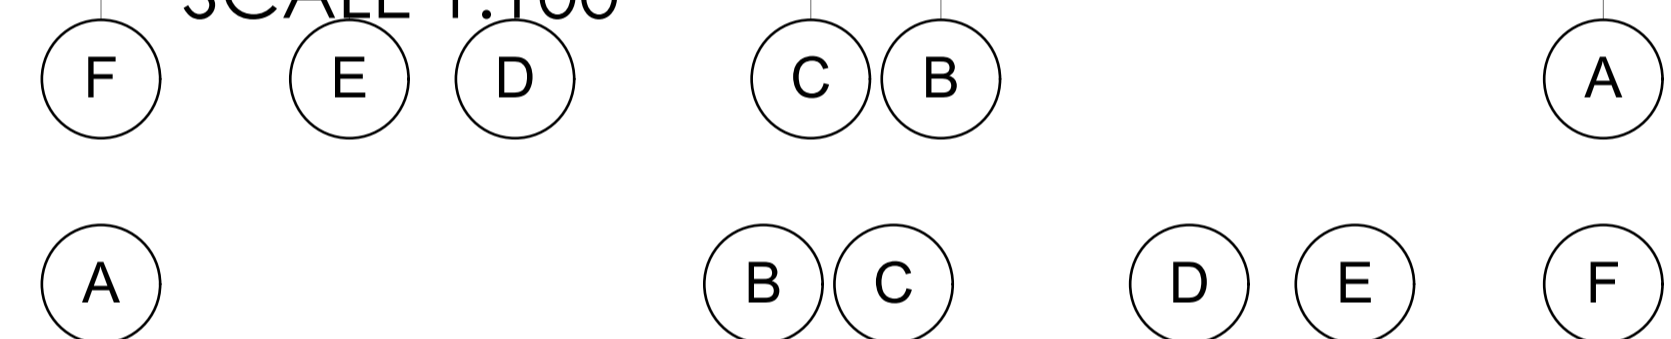

ELEVATION E-17
SCALE 1:100

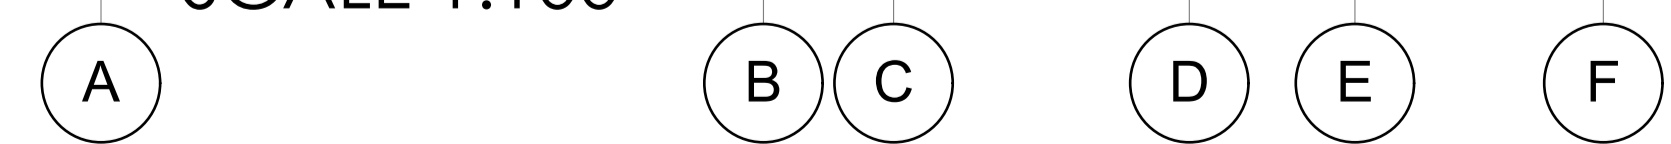

GENERAL NOTES:

1. All dimensions to be checked on site before commencement of any work. Use figured dimensions only. Any discrepancies should be reported to the Architect immediately.
2. All dimensions are in millimetres unless otherwise specified.
3. P.V denotes permanent vent.
4. Metal gutters & down pipe to suite.
5. All windows & doors to schedule.
6. All internal fittings to approval.

CIVIL WORKS: ALL TO C.E SPECIFICATIONS

1. All soils under slabs and around external foundations to be treated for termite control.
2. All soils on cut embankments to be stabilised. Slope not to exceed the natural angle of repose.
3. All slabs at ground level to be poured over 1000 gauge polythene sheeting on 50mm stone blinding on hardcore.

STRUCTURAL WORKS: ALL TO S.E SPECIFICATIONS

1. Refer to structural Engineers details for all r.c works.
2. Foundation depth to be determined on site to structural Engineer's approval.
3. All adjacent r.c work and masonry walls to be tied with strap irons at every course.

MECHANICAL WORKS: ALL TO M.E SPECIFICATIONS

1. All sanitary fittings, doors, windows and lifts to schedules.
2. All plumbing and drainage to comply with city council's specifications.
3. All service ducts to be accessible from every floor.

REVISIONS

No.	DESCRIPTION

PROJECT TITLE

PROPOSED KISUMU COUNTY POULTRY HATCHERY AND INCUBATION CENTER IN SEME SUB-COUNTY.

PROJECT LOCATION

PLOT No:

NORTH SEME WARD - SEME SUBCOUNTY

CLIENT



COUNTY GOVERNMENT OF KISUMU

DEPARTMENT OF AGRICULTURE, LIVESTOCK AND FISHERIES


P.O BOX 2738 - 40100 KISUMU

DESIGNED AND DRAWN BY:
Arch. JACK O. ABONG' - B.A.S. B.Arch., MAAK(A)
ARCHITECT - KISUMU COUNTY

CHECKED BY: Eng. BRIAN ONDIEK
DIRECTOR PUBLIC WORKS

SIGN.....OFFICIAL STAMP

DATE:
MARCH, 2020
SHEET NUMBER:

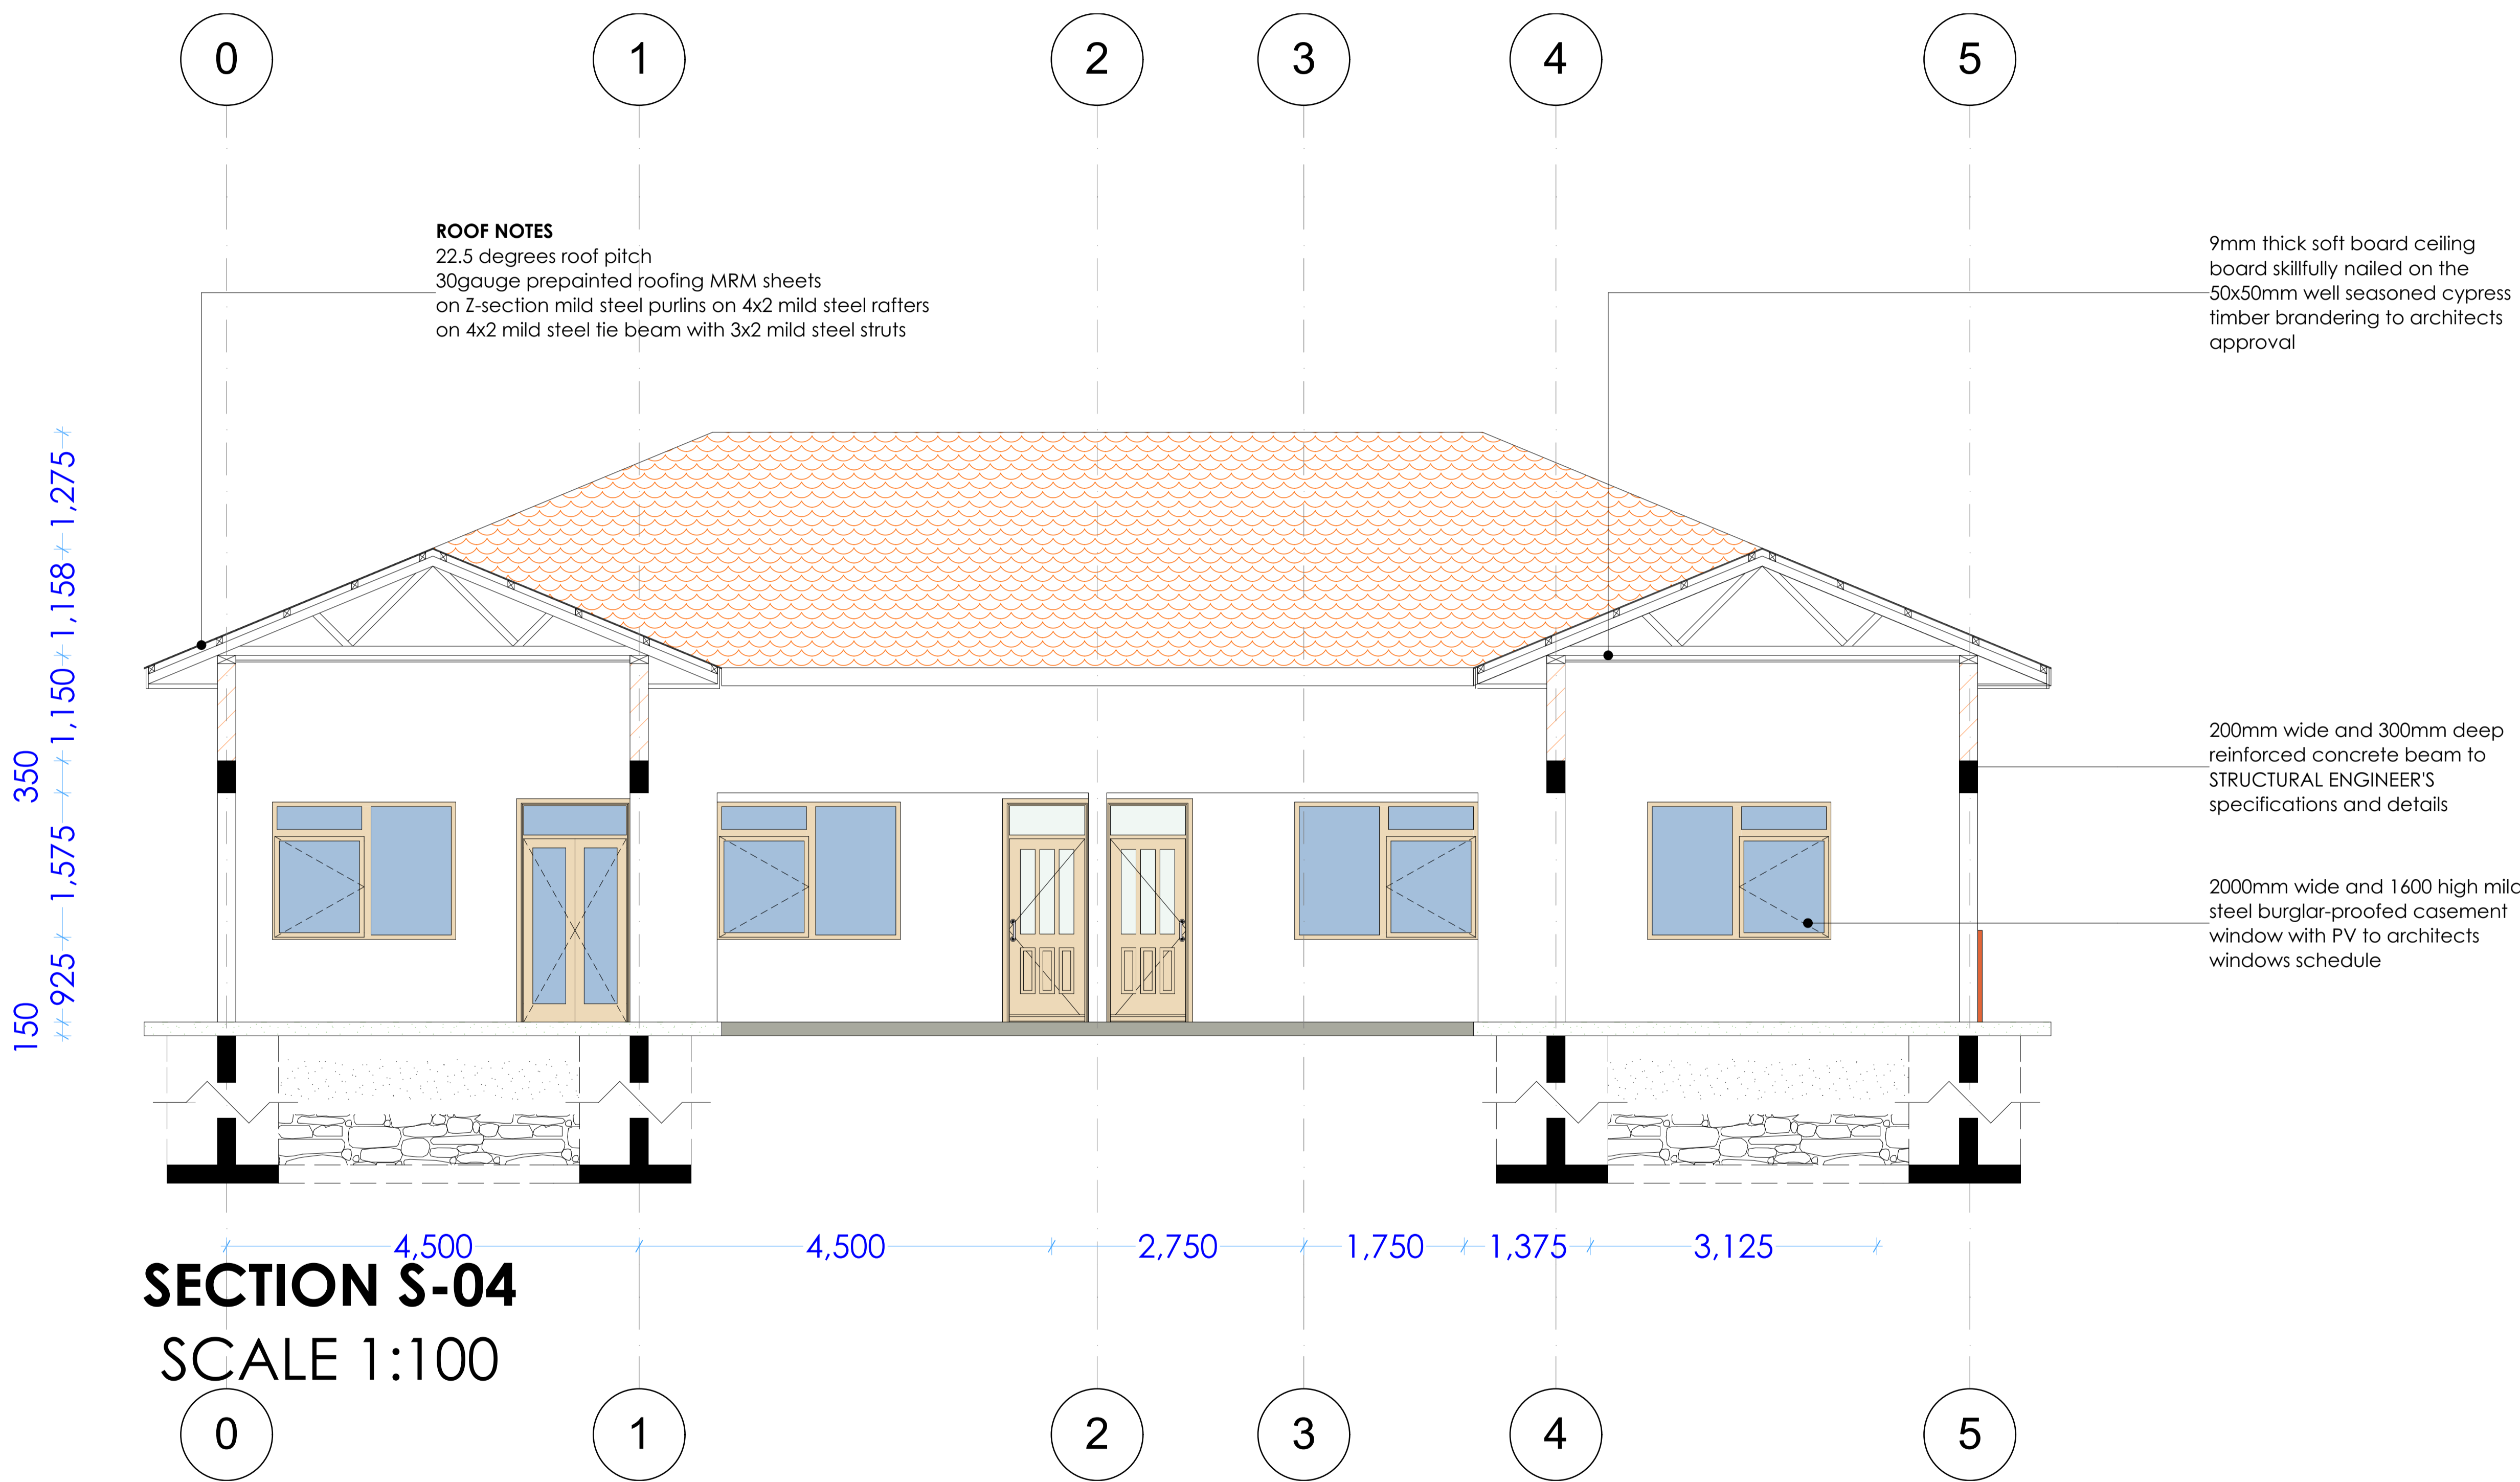

ROOF NOTES
 22.5 degrees roof pitch
 30gauge prepainted roofing MRM sheets
 on Z-section mild steel purlins on 4x2 mild steel rafters
 on 4x2 mild steel tie beam with 3x2 mild steel struts

9mm thick soft board ceiling
 board skillfully nailed on the
 50x50mm well seasoned cypress
 timber brandering to architects
 approval

200mm wide and 300mm deep
 reinforced concrete beam to
 STRUCTURAL ENGINEER'S
 specifications and details

2000mm wide and 1600 high mild
 steel burglar-proofed casement
 window with PV to architects
 windows schedule

SECTION S-04
SCALE 1:100

- GENERAL NOTES:**
1. All dimensions to be checked on site before commencement of any work. Use figured dimensions only. Any discrepancies should be reported to the Architect immediately.
 2. All dimensions are in millimetres unless otherwise specified.
 3. P.V denotes permanent vent.
 4. Metal gutters & down pipe to suite.
 5. All windows & doors to schedule.
 6. All internal fittings to approval.

- CIVIL WORKS: ALL TO C.E SPECIFICATIONS**
1. All soils under slabs and around external foundations to be treated for termite control.
 2. All soils on cut embankments to be stabilised. Slope not to exceed the natural angle of repose.
 3. All slabs at ground level to be poured over 1000 gauge polythene sheeting on 50mm stone blinding on hardcore.

- STRUCTURAL WORKS: ALL TO S.E SPECIFICATIONS**
1. Refer to structural Engineers details for all r.c works.
 2. Foundation depth to be determined on site to structural Engineer's approval.
 3. All adjacent r.c work and masonry walls to be tied with strap irons at every course.

- MECHANICAL WORKS: ALL TO M.E SPECIFICATIONS**
1. All sanitary fittings, doors, windows and lifts to schedules.
 2. All plumbing and drainage to comply with city council's specifications.
 3. All service ducts to be accessible from every floor.

REVISIONS

No.	DESCRIPTION

PROJECT TITLE
PROPOSED KISUMU COUNTY POULTRY HATCHERY AND INCUBATION CENTER IN SEME SUB-COUNTY.

PROJECT LOCATION
PLOT No:
NORTH SEME WARD - SEME SUBCOUNTY

CLIENT



COUNTY GOVERNMENT OF KISUMU
 DEPARTMENT OF AGRICULTURE, LIVESTOCK AND FISHERIES
 P.O BOX 2738 - 40100 KISUMU

DESIGNED AND DRAWN BY: Arch. JACK O. ABONG' - B.A.S. B.Arch., MAAK(A) ARCHITECT - KISUMU COUNTY	DATE: MARCH, 2020
CHECKED BY: Eng. BRIAN ONDIEK DIRECTOR PUBLIC WORKS	SHEET NUMBER:
SIGN.....OFFICIAL STAMP	