


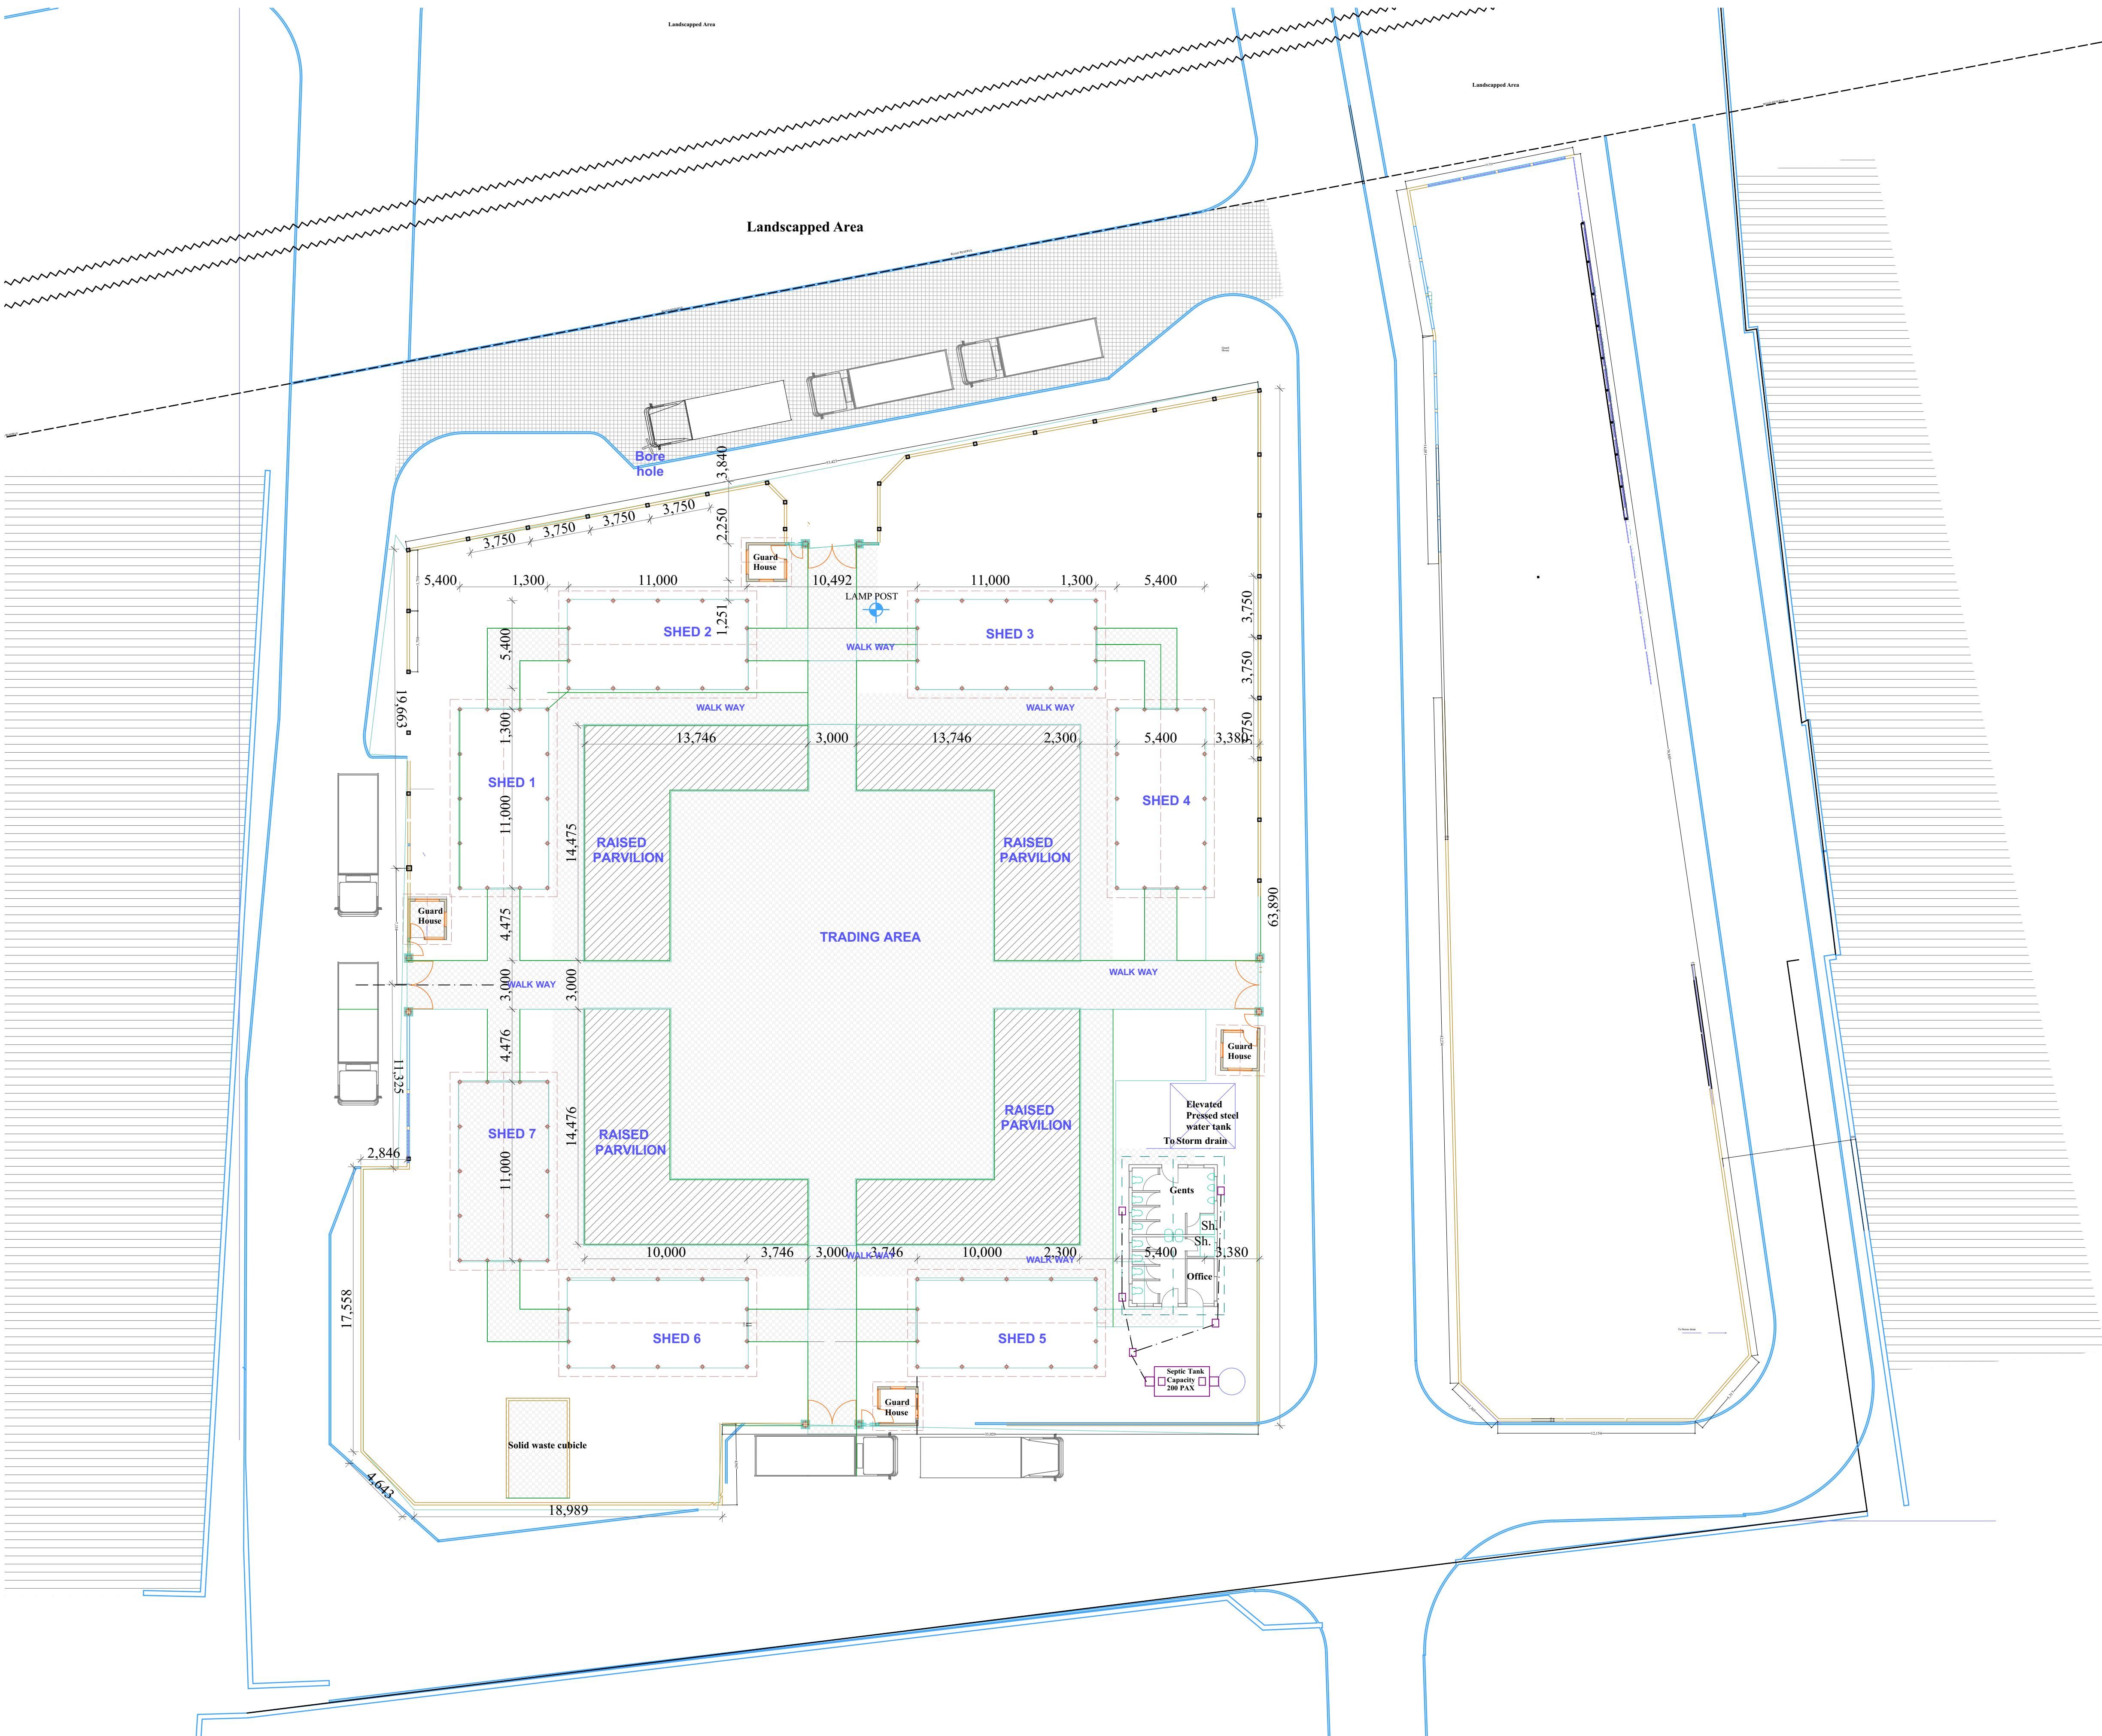

REVISIONS		
DATE	DESCRIPTION	INITIALS
08/03/2016	Rev 0	SWA

LEGEND

- FA — From above
- FB — From below
- TA — To above
- TB — To below
- IC — Inspection chamber
- WHB — Wash hand basin
- WC — Water closet
- SH — Shower
- ft — Floor Trap
- gt — Gully Trap
- SVP — Stack Vent Pipe

Project

PROPOSED DEVELOPMENT OF OTONGLO MARKET

Client:

THE CITY OF KISUMU
P.O. BOX 105 KISUMU
E-mail : odorischandi@yahoo.com

Architects

SCENARIO ARCHITECTS AND INTERIOR DESIGNERS
P.O. BOX 61587-00200
NAIROBI, KENYA
E-MAIL: amoloh07@yahoo.com

Structural/Civil Engineers

PLATEAU CONSULTANTS LTD
jamesm@plateauconsultants.com

Mechanical Engineers

CAWILY ENGINEERS LTD
P.O. Box 13366 - 00100 Nairobi
E-mail : cawily2000@yahoo.com

Electrical Engineers

GILL CONSULT LTD
lumumba.odeny@gmail.com

Quantity Surveyors





JOHN OGUNA AND ASSOCIATES
johnoguna@ymail.com

Drawing Title

Layout plan

	Name	Signature	Date
Drawn.	Ndegwa		Feb 2016
Designed	Amollo		Feb 2016
Checked.	Amollo		Feb 2016
Scale :	1:200		

Drawing No. S - 01

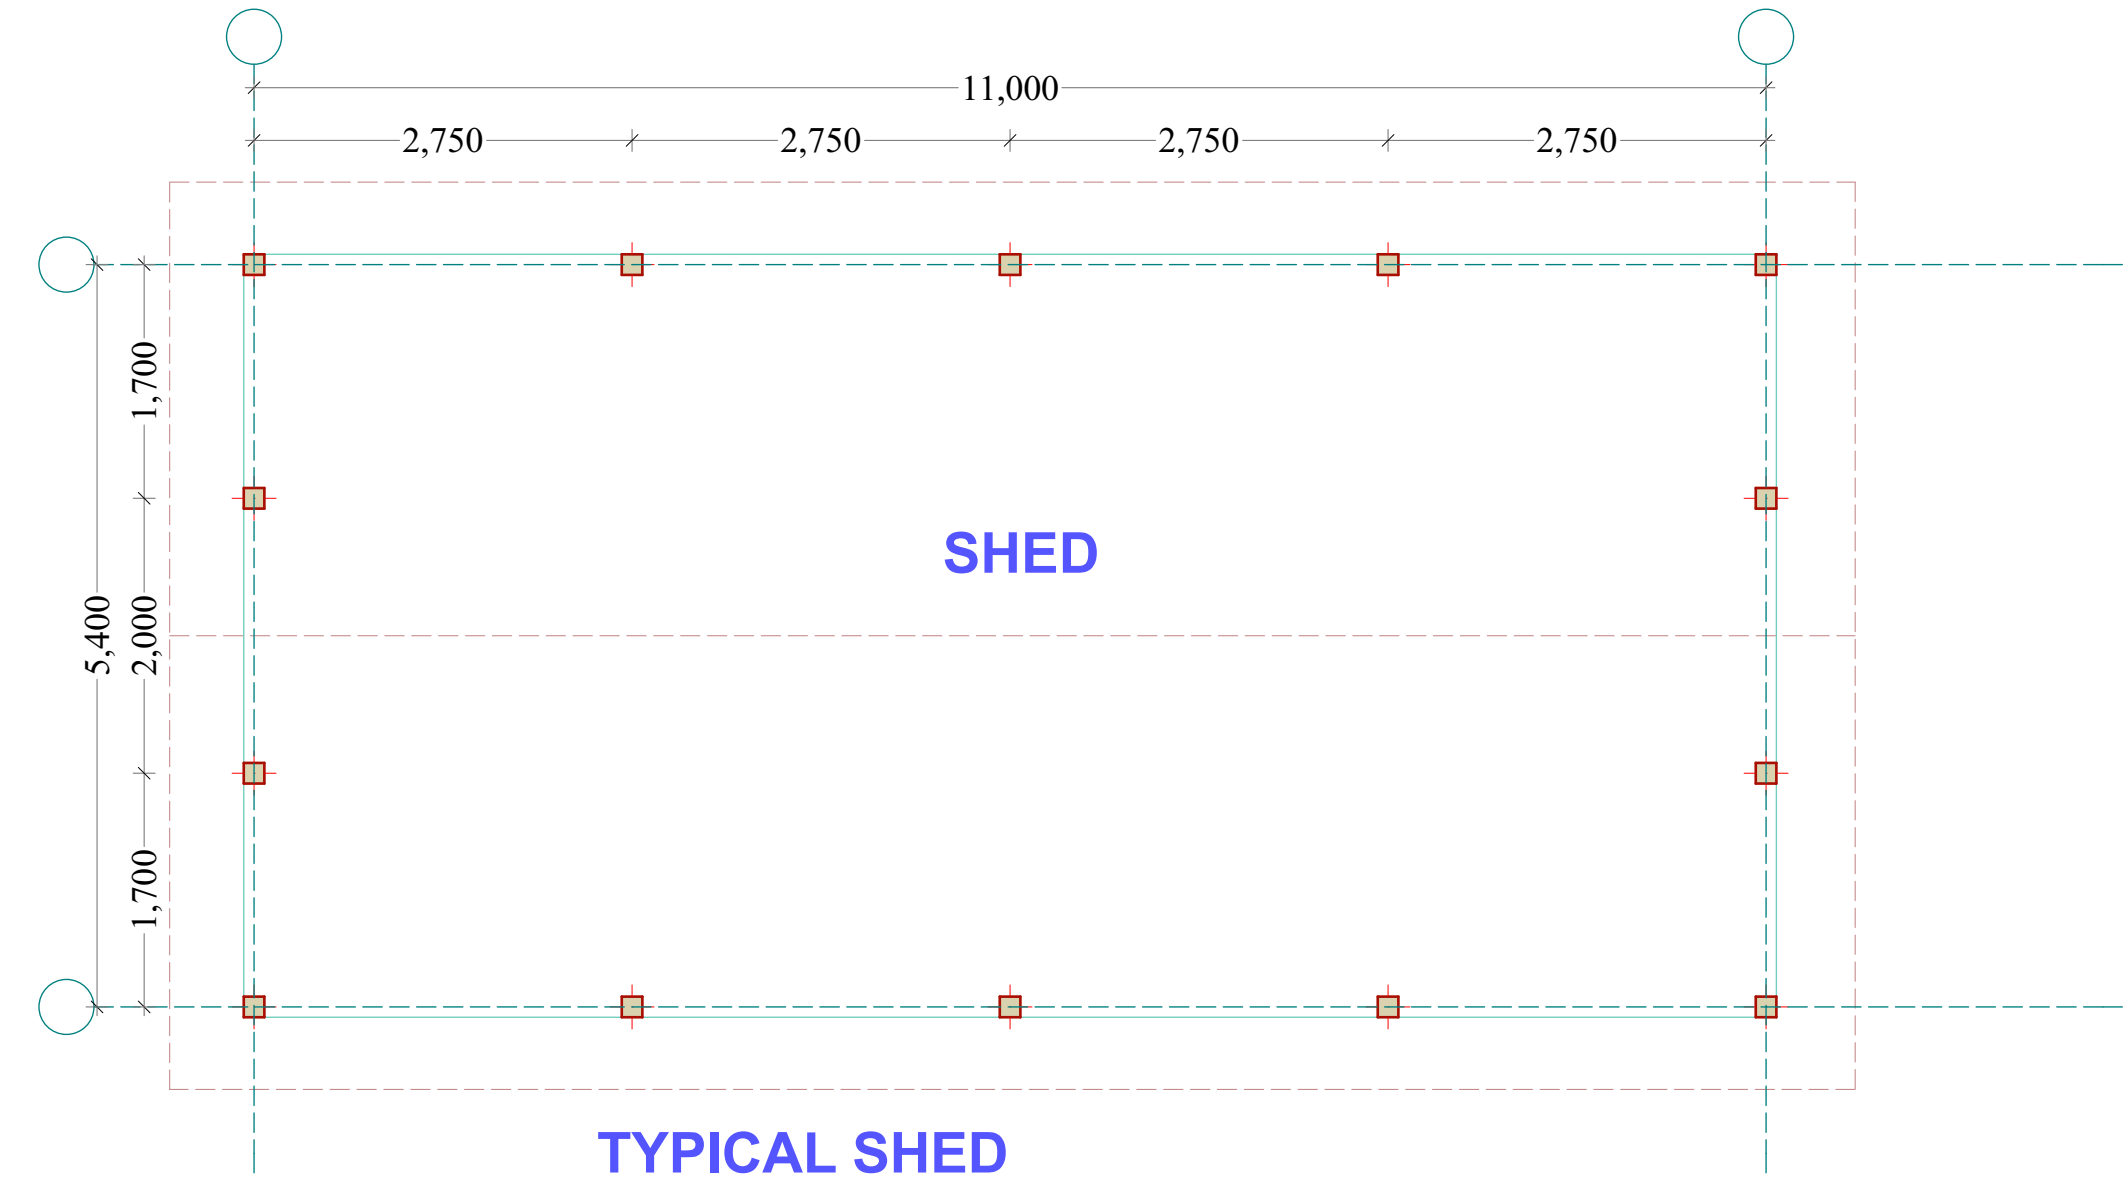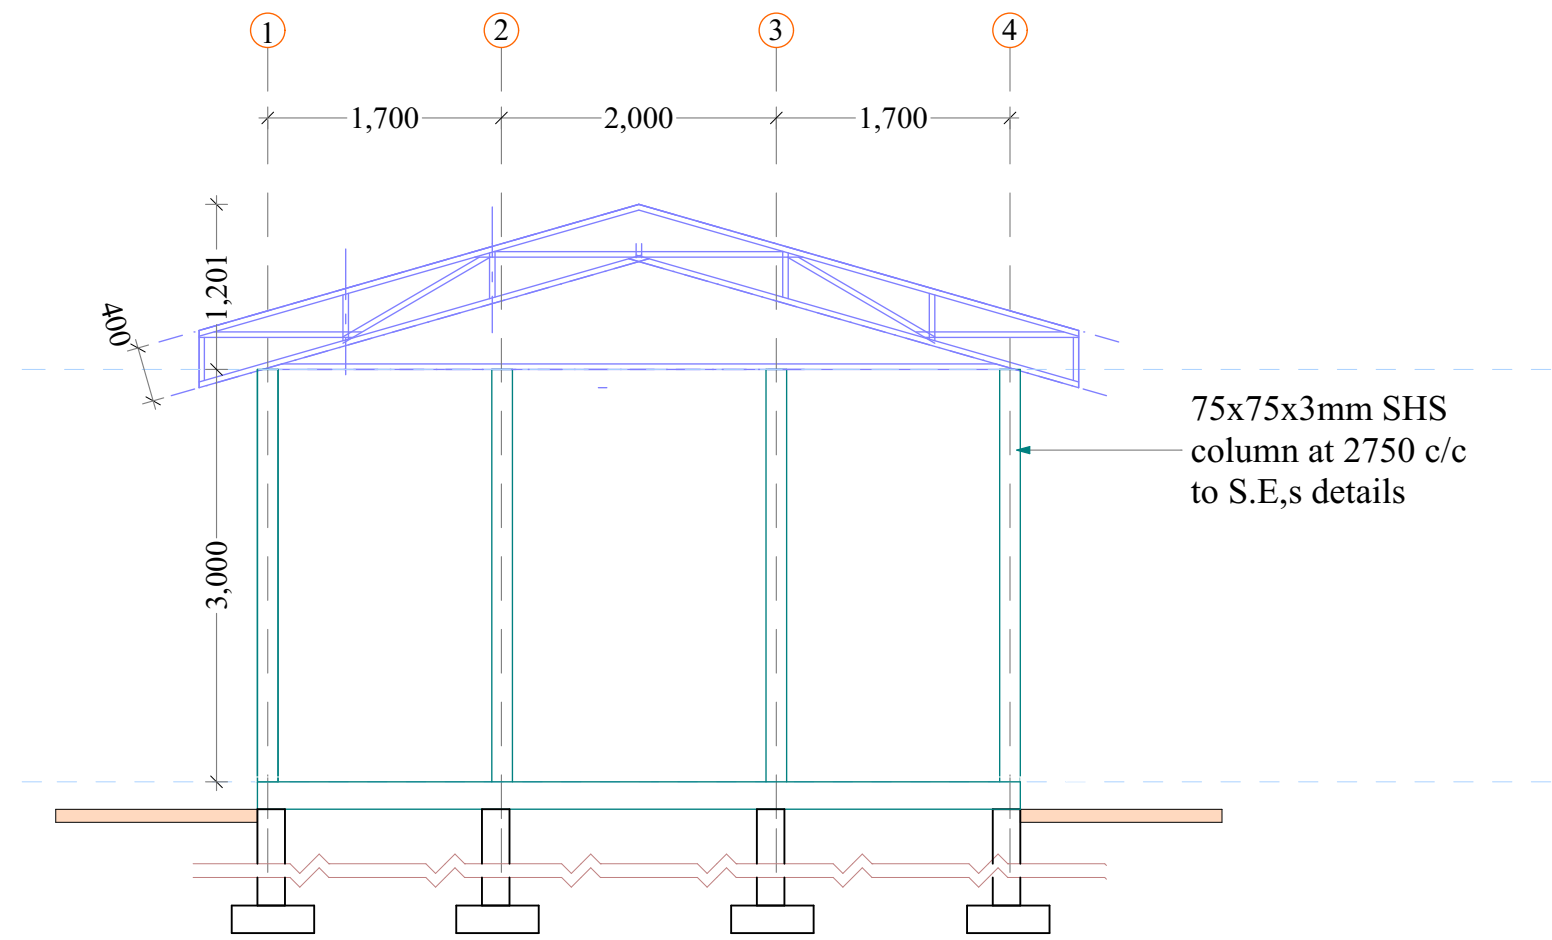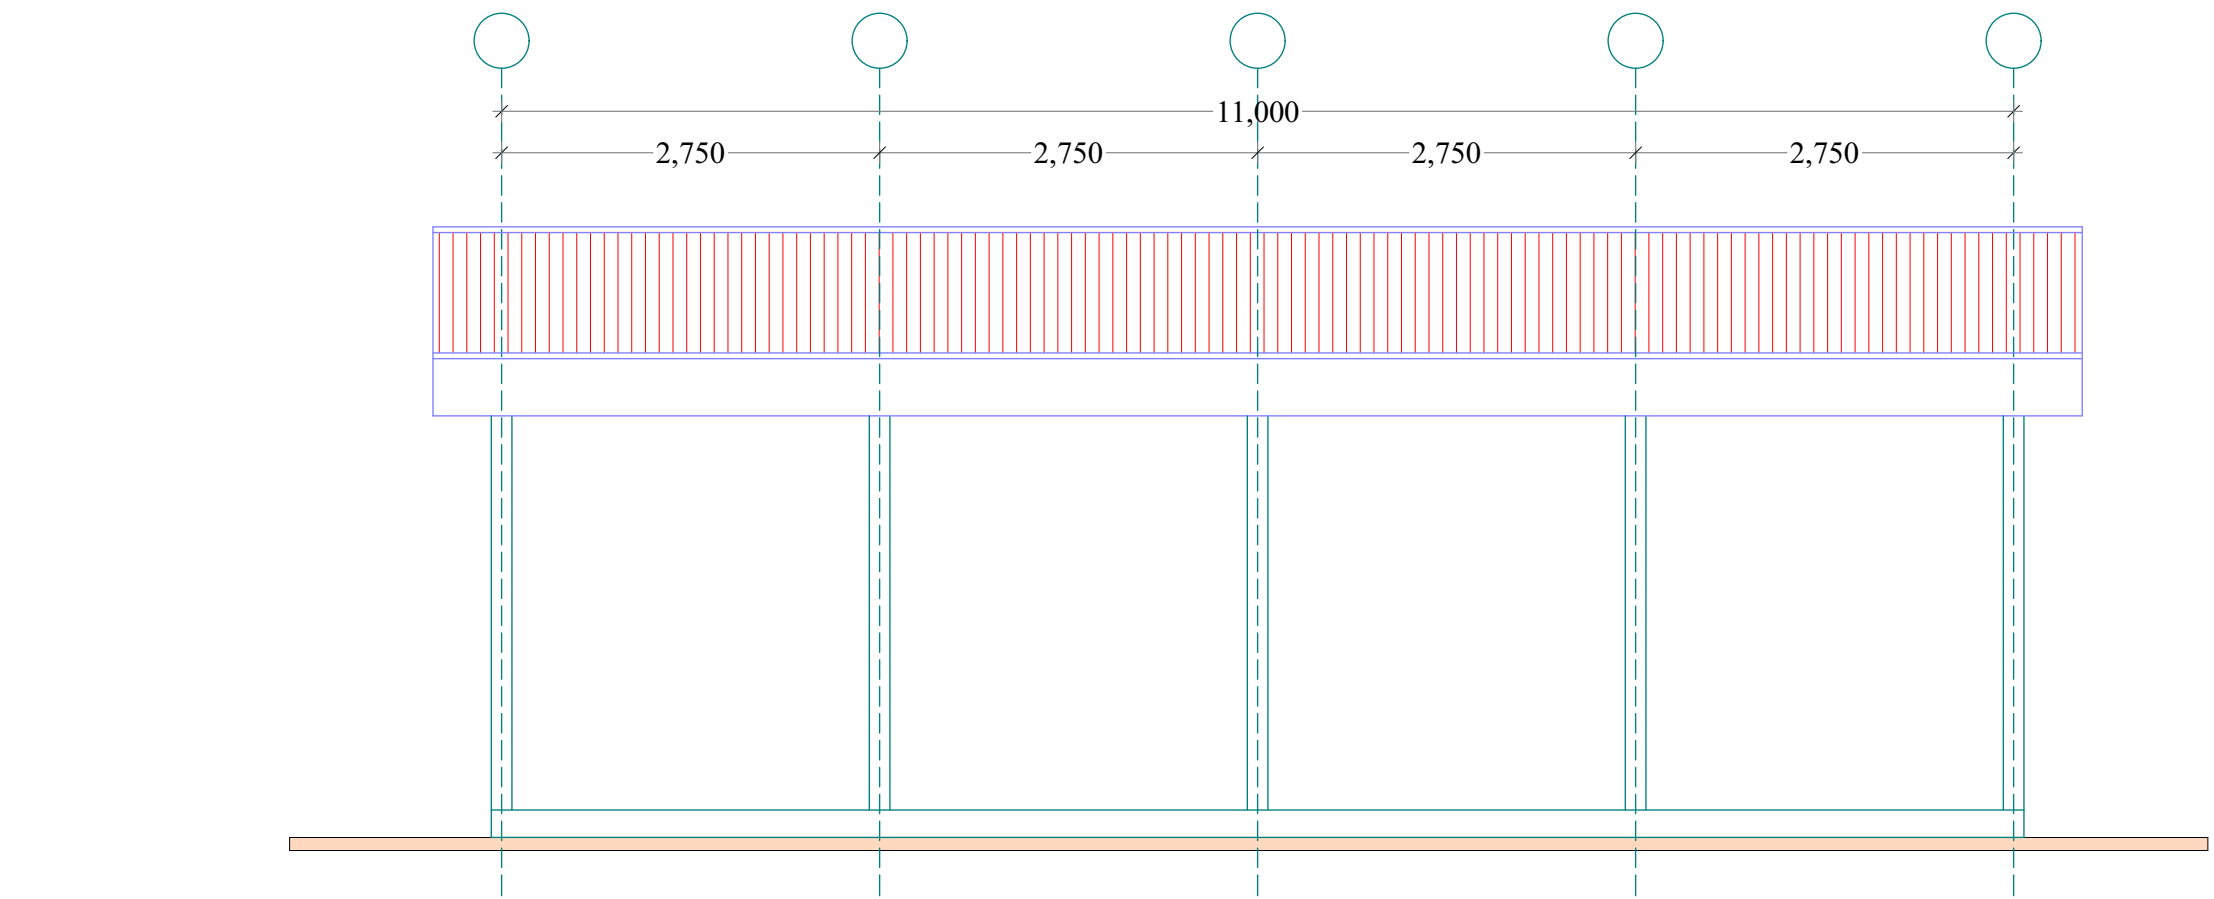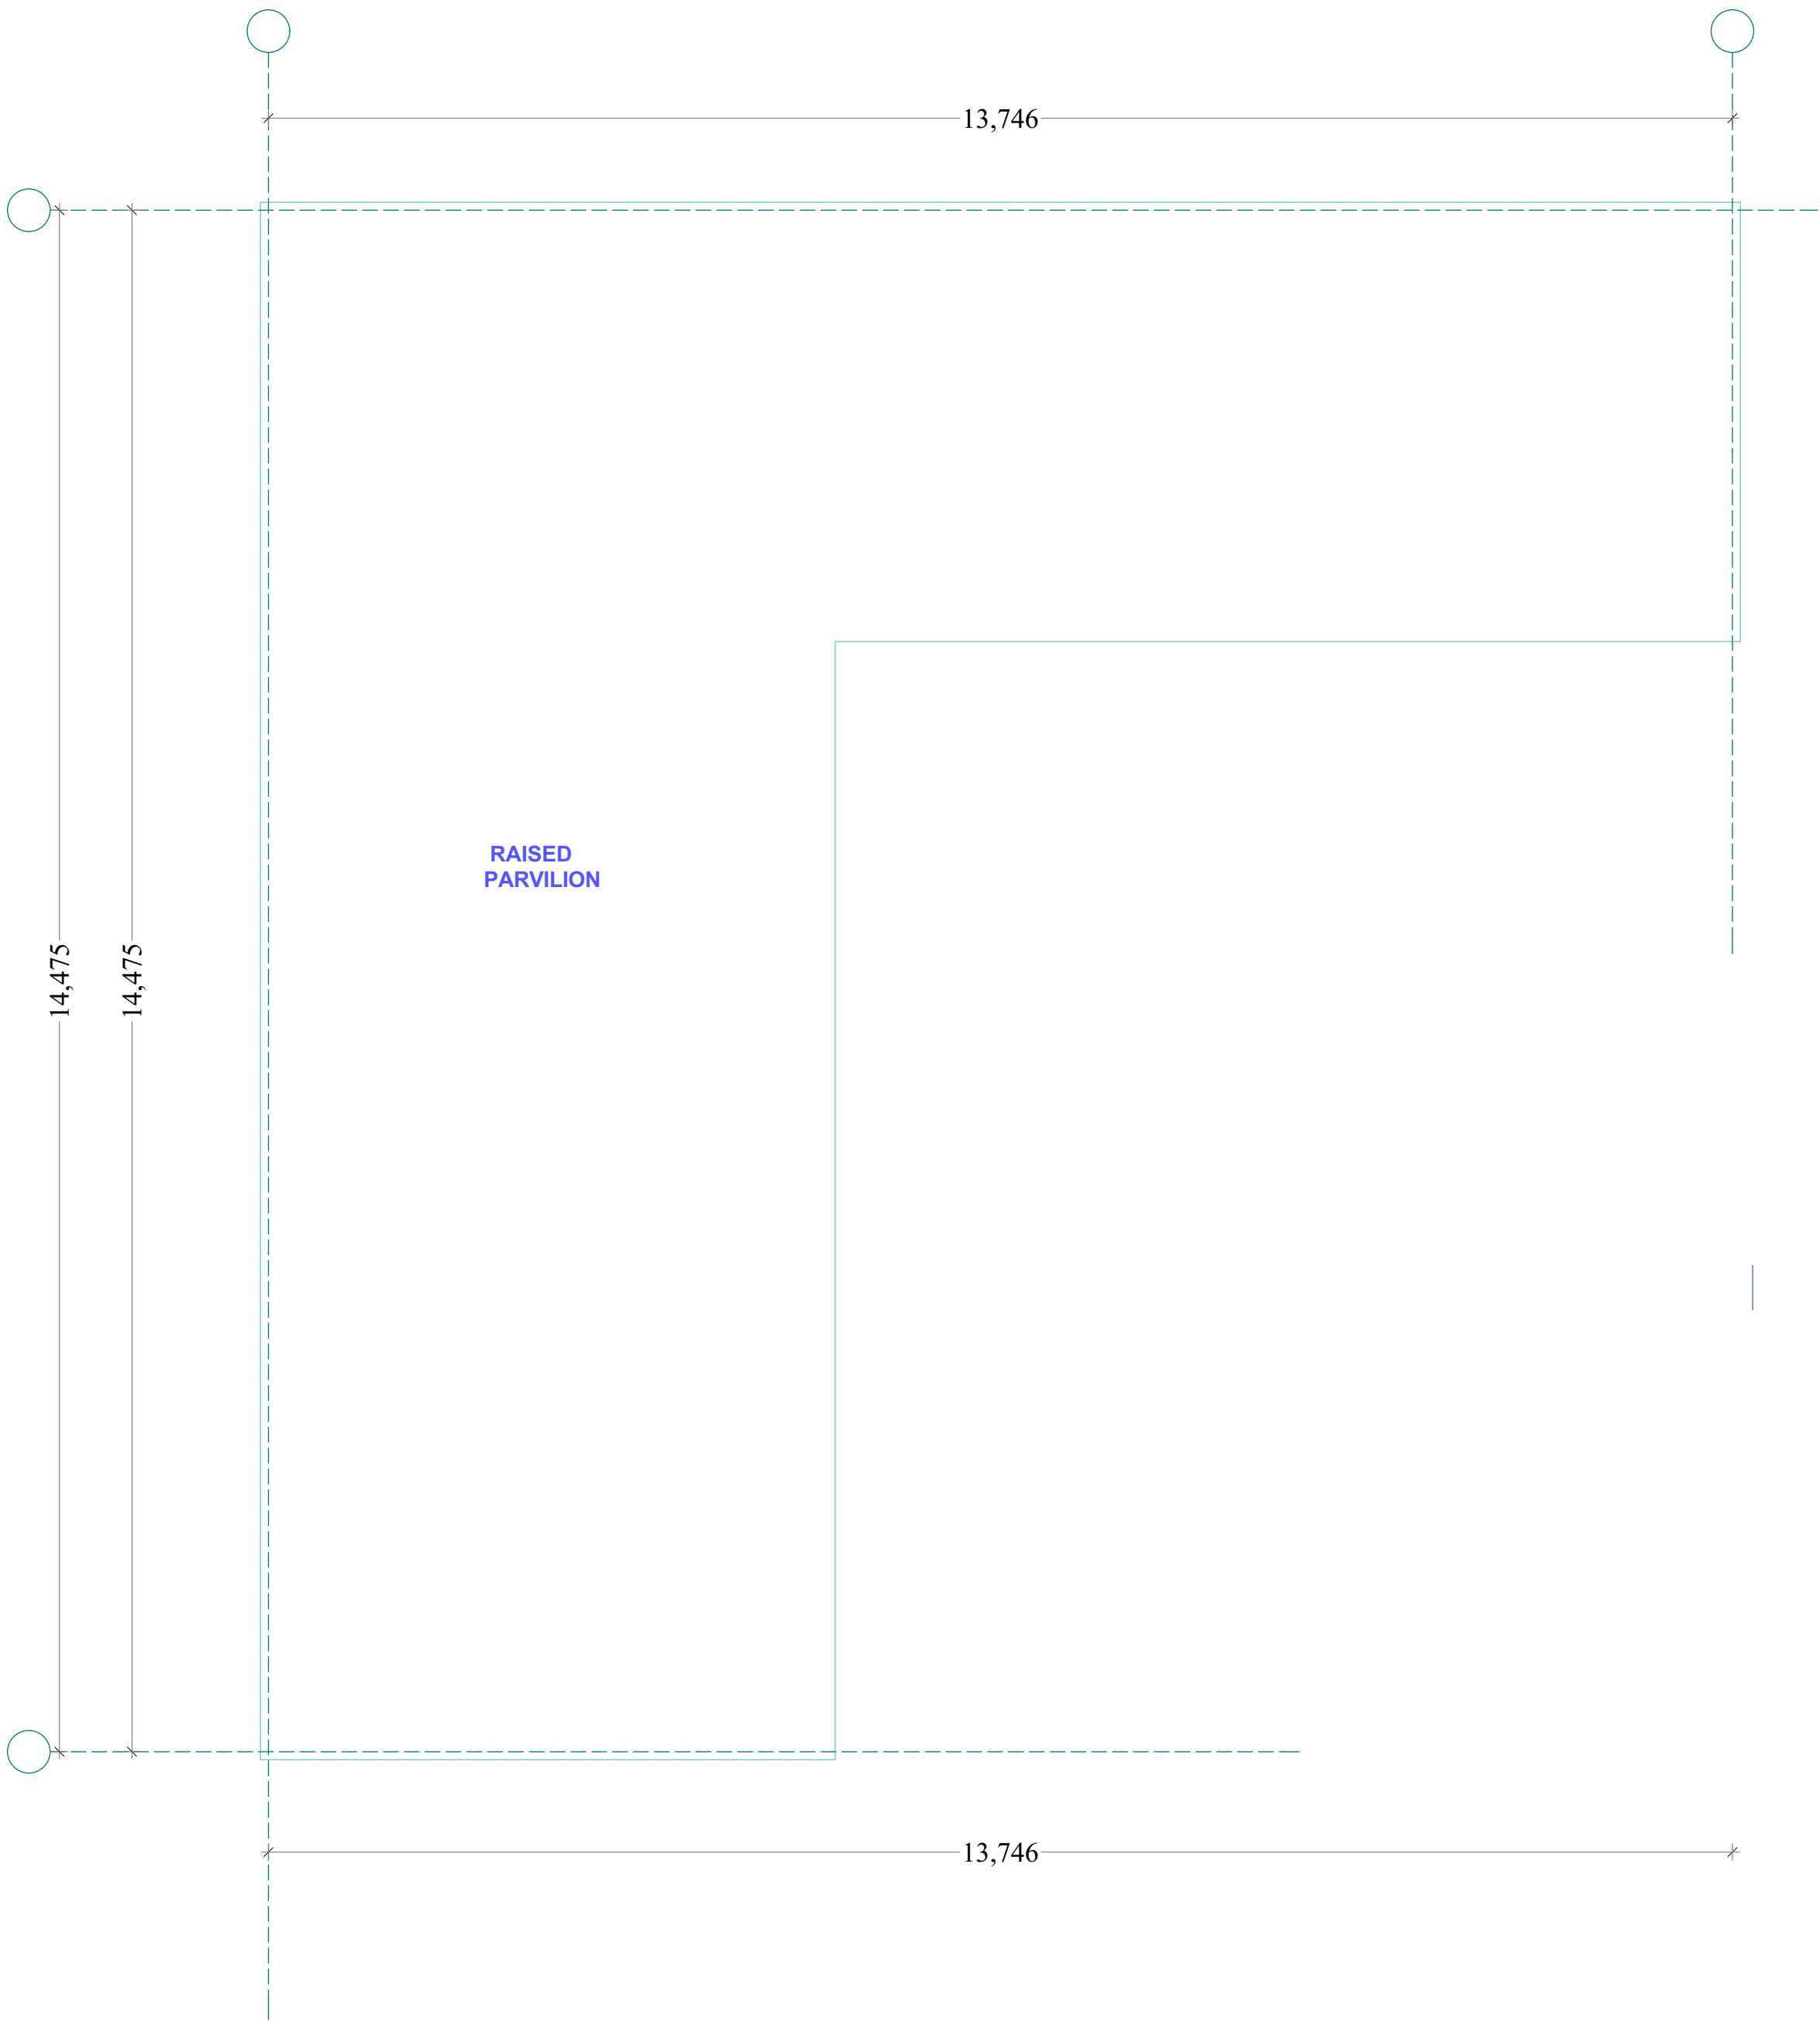

REVISIONS		
DATE	DESCRIPTION	INITIALS
08/03/2016	Rev 0	SWA

LEGEND		
FA	From above	
FB	From below	
TA	To above	
TB	To below	
IC	Inspection chamber	
WHB	Wash hand basin	
WC	Water closet	
SH	Shower	
ft	Floor Trap	
gt	Gulley Trap	
SVP	Stack Vent Pipe	

Project		
PROPOSED DEVELOPMENT OF OTONGLO MARKET		
Client:		
THE CITY OF KISUMU P.O. BOX 105 KISUMU E-mail : odorischandi@yahoo.com		

Architects		
SCENARIO ARCHITECTS AND INTERIOR DESIGNERS P.O. BOX 61587-00200 NAIROBI, KENYA E-MAIL: amoloh07@yahoo.com		



Structural/Civil Engineers		
PLATEAU CONSULTANTS LTD jamesm@plateauconsultants.com		

Mechanical Engineers		
CAWILY ENGINEERS LTD P.O. Box 13366 - 00100 Nairobi E-mail : cawily2000@yahoo.com		

Electrical Engineers		
GILL CONSULT LTD lumumba.odeny@gmail.com		

Quantity Surveyors		
JOHN OGUNA AND ASSOCIATES johnoguna@ymail.com		


Drawing Title			
SHED			
	Name	Signature	Date
Drawn.	Ndegwa		Feb 2016
Designed	Amollo		Feb 2016
Checked.	Amollo		Feb 2016
Scale :	1:50		
Drawing No.		S - 02	

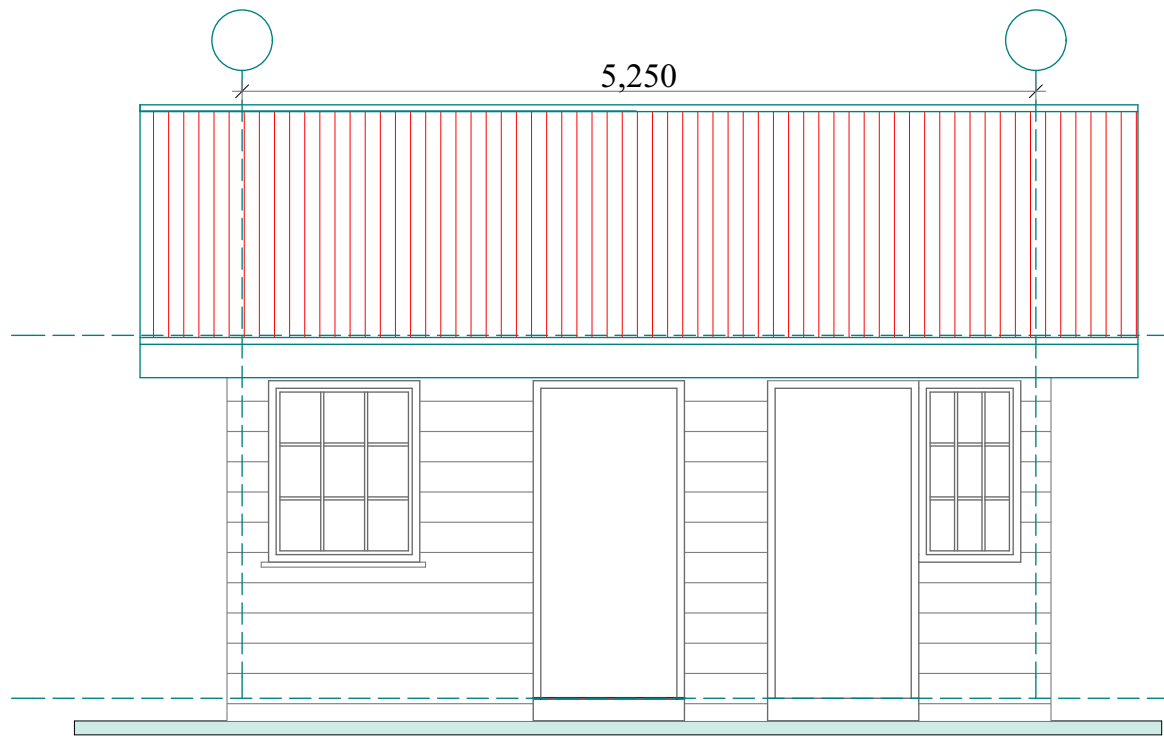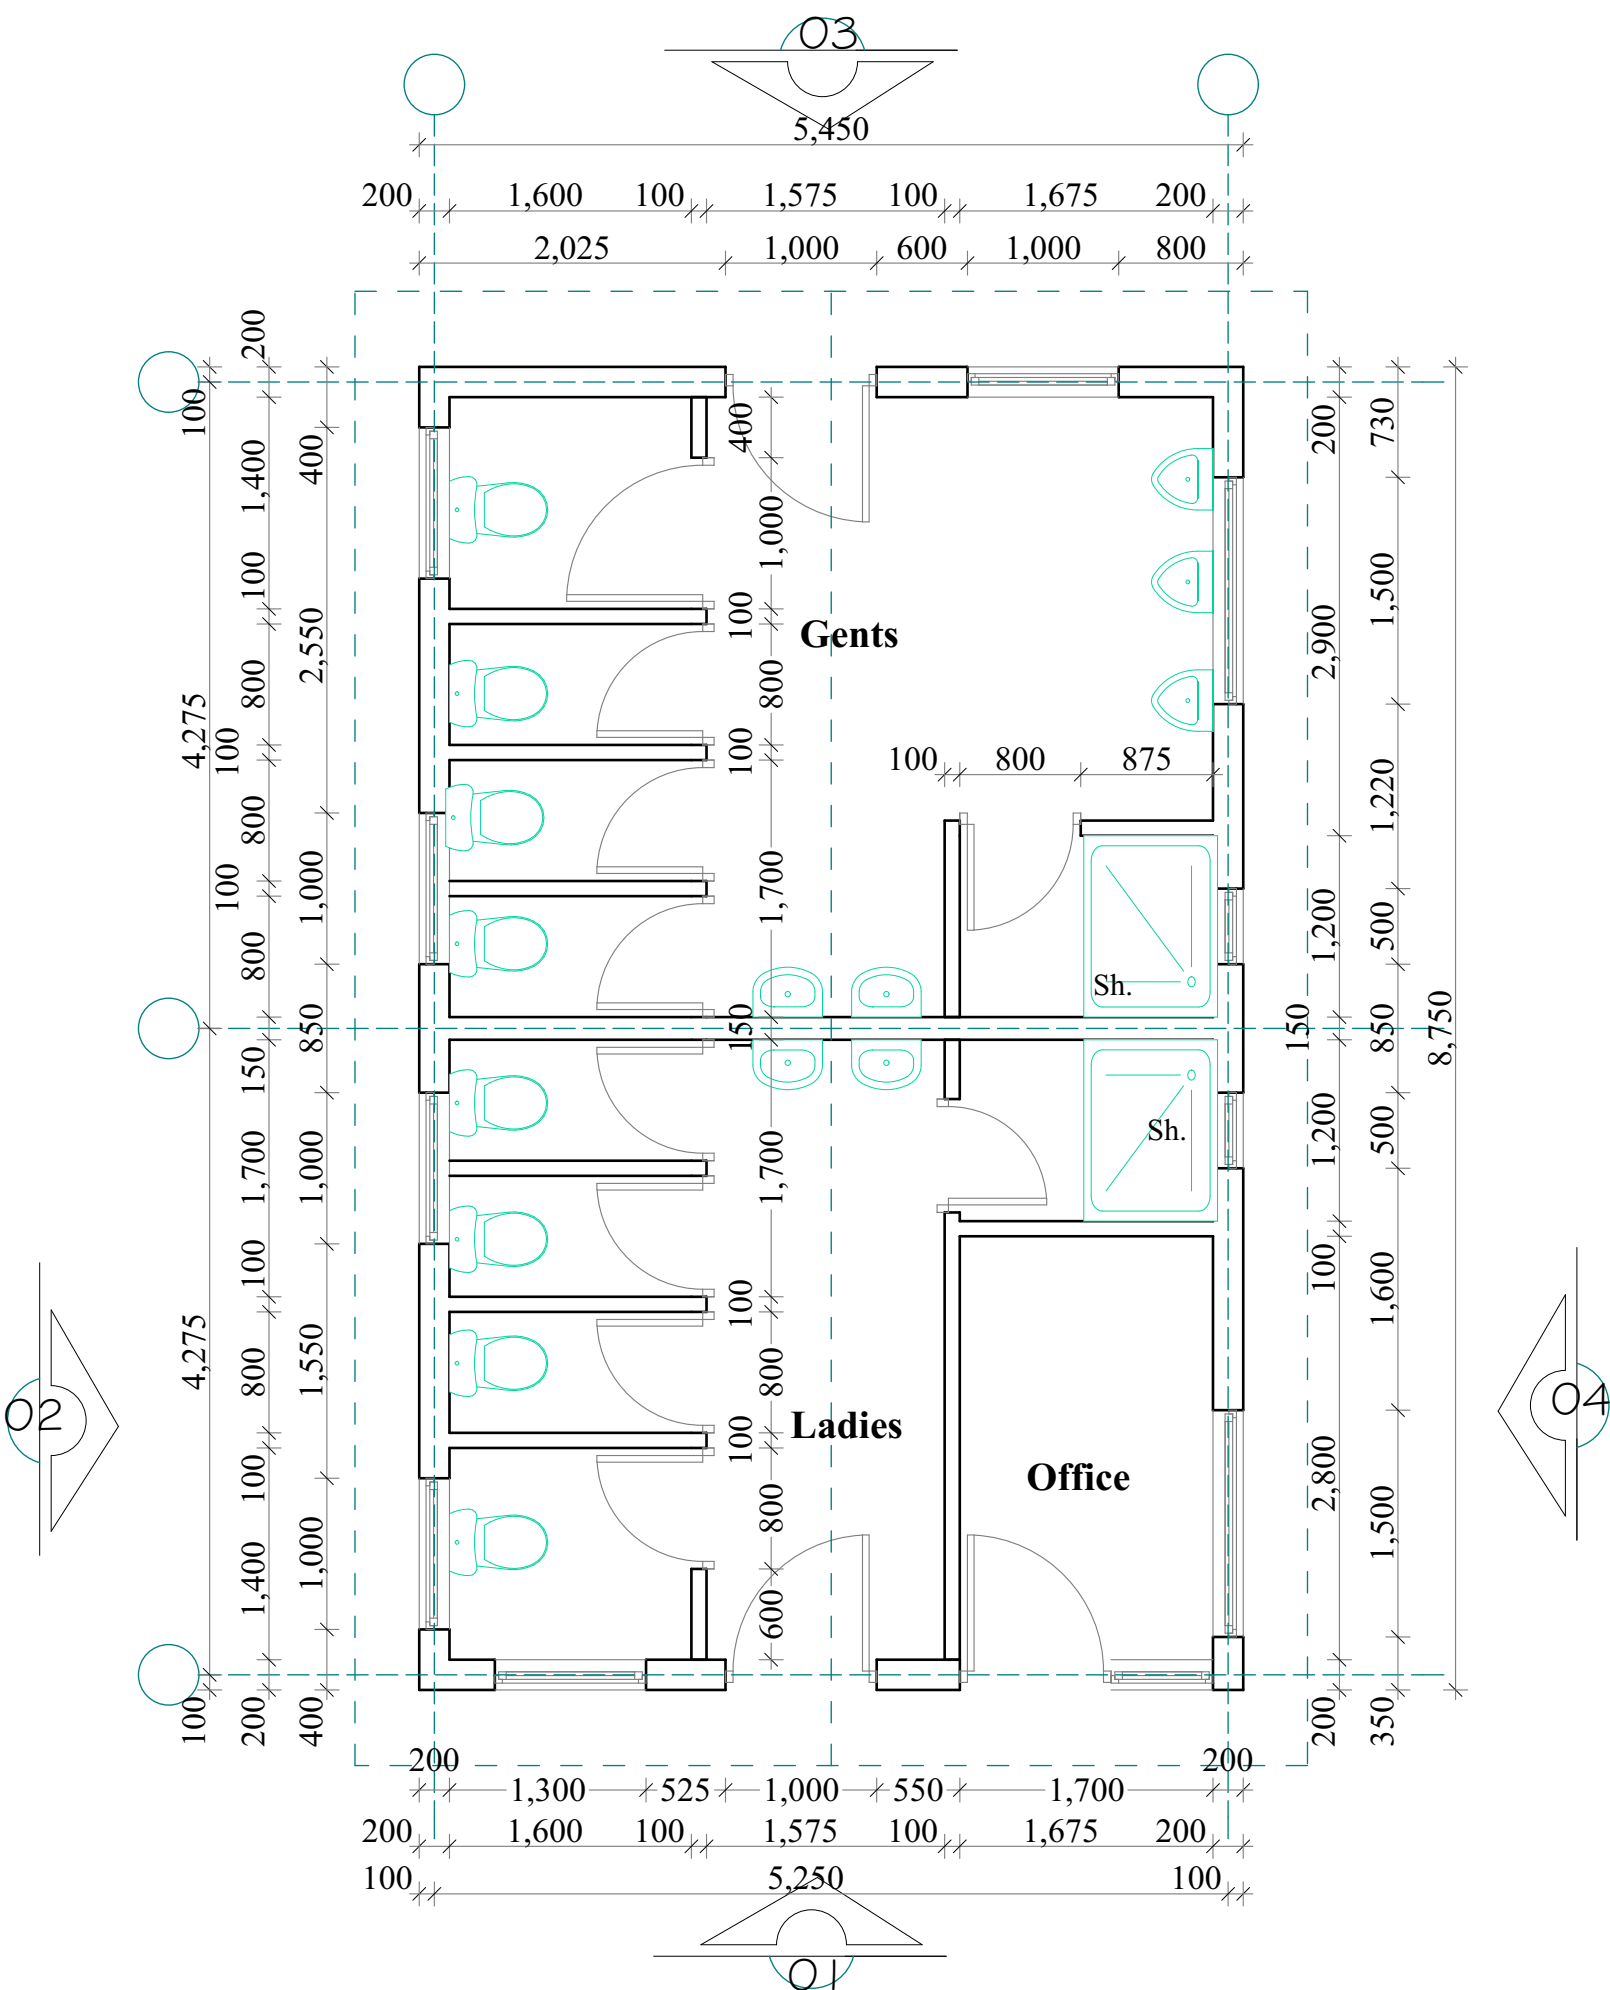


Elevation 01




Elevation 03

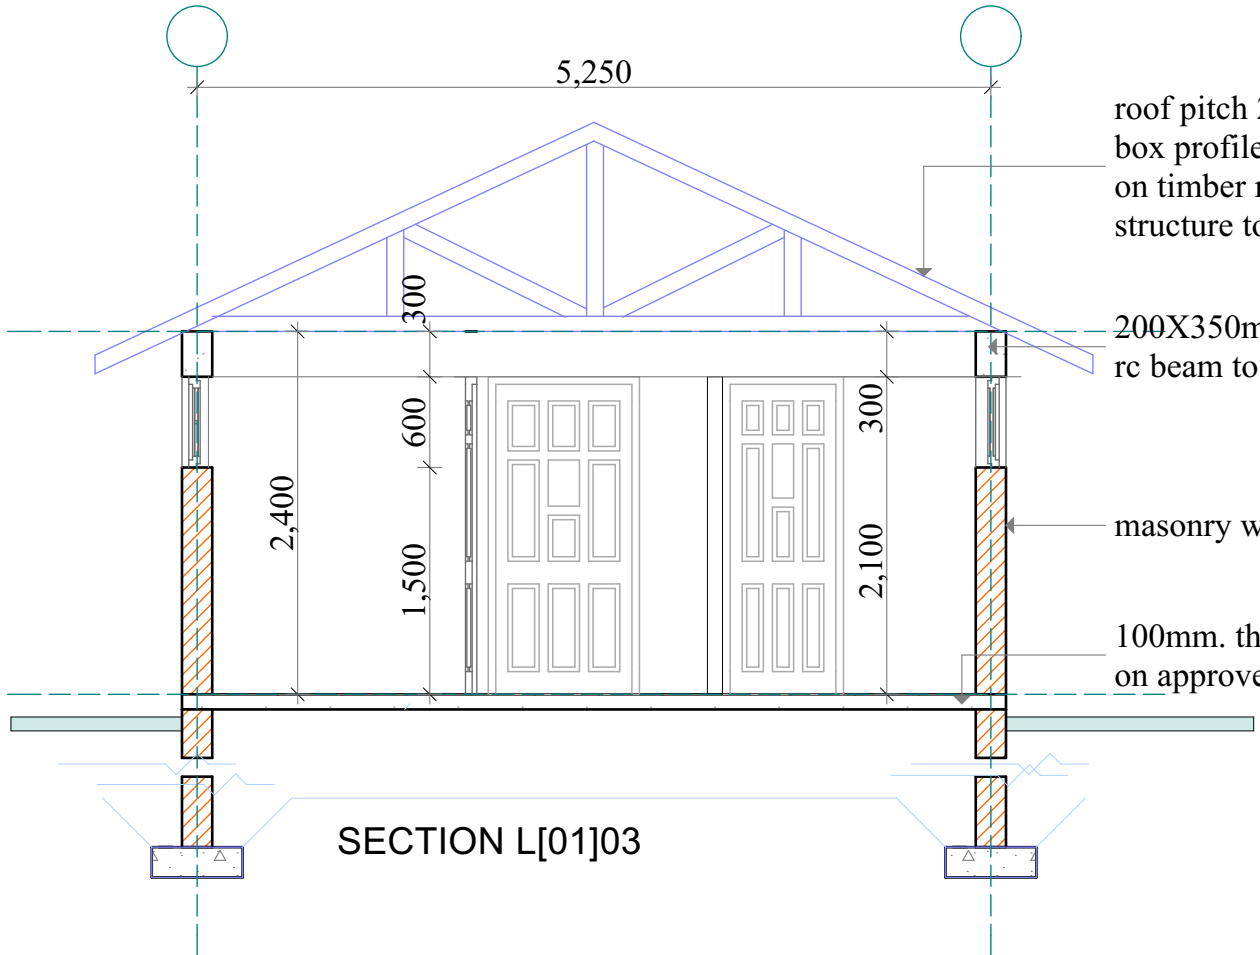

SECTION L[01]03

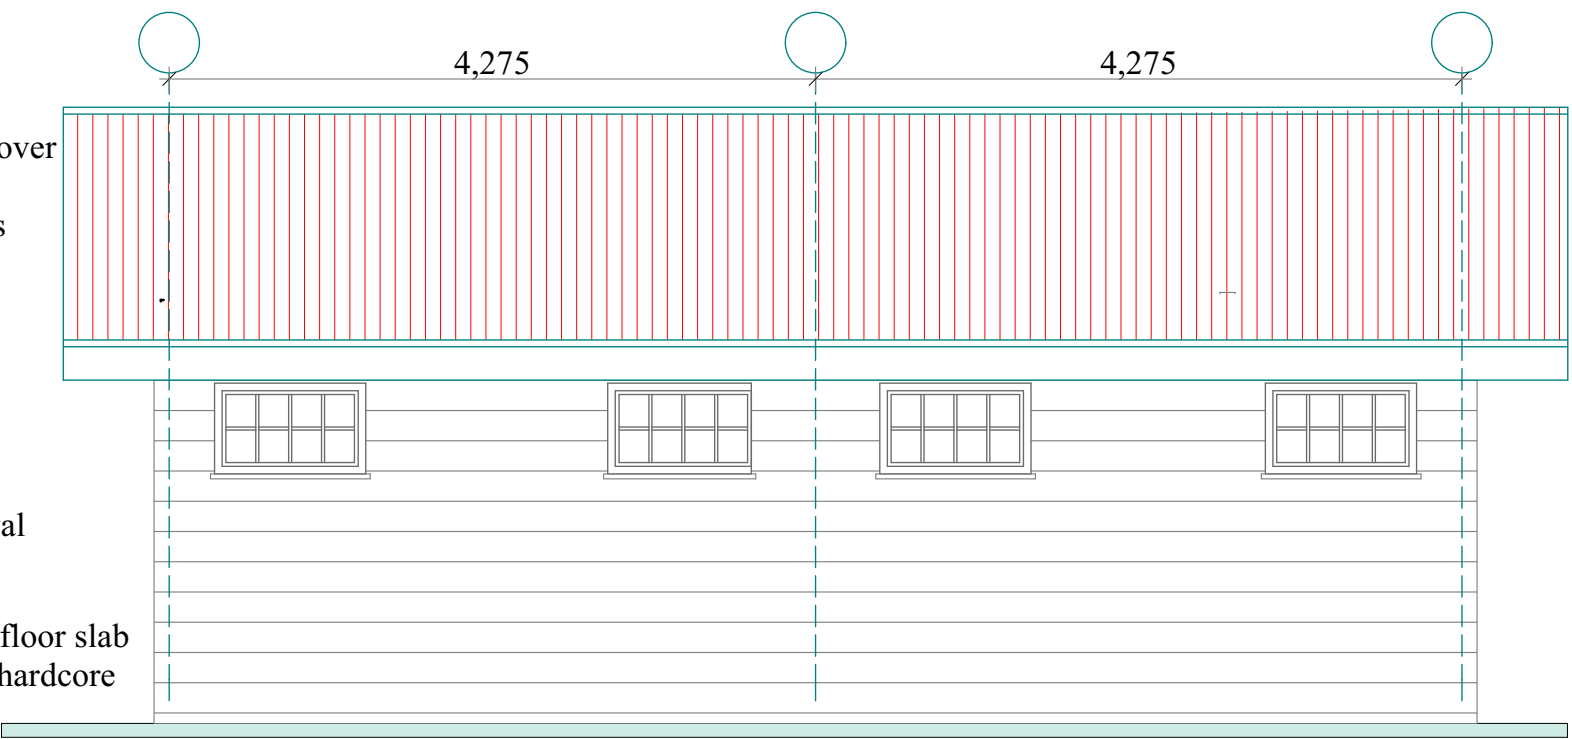

Elevation 02

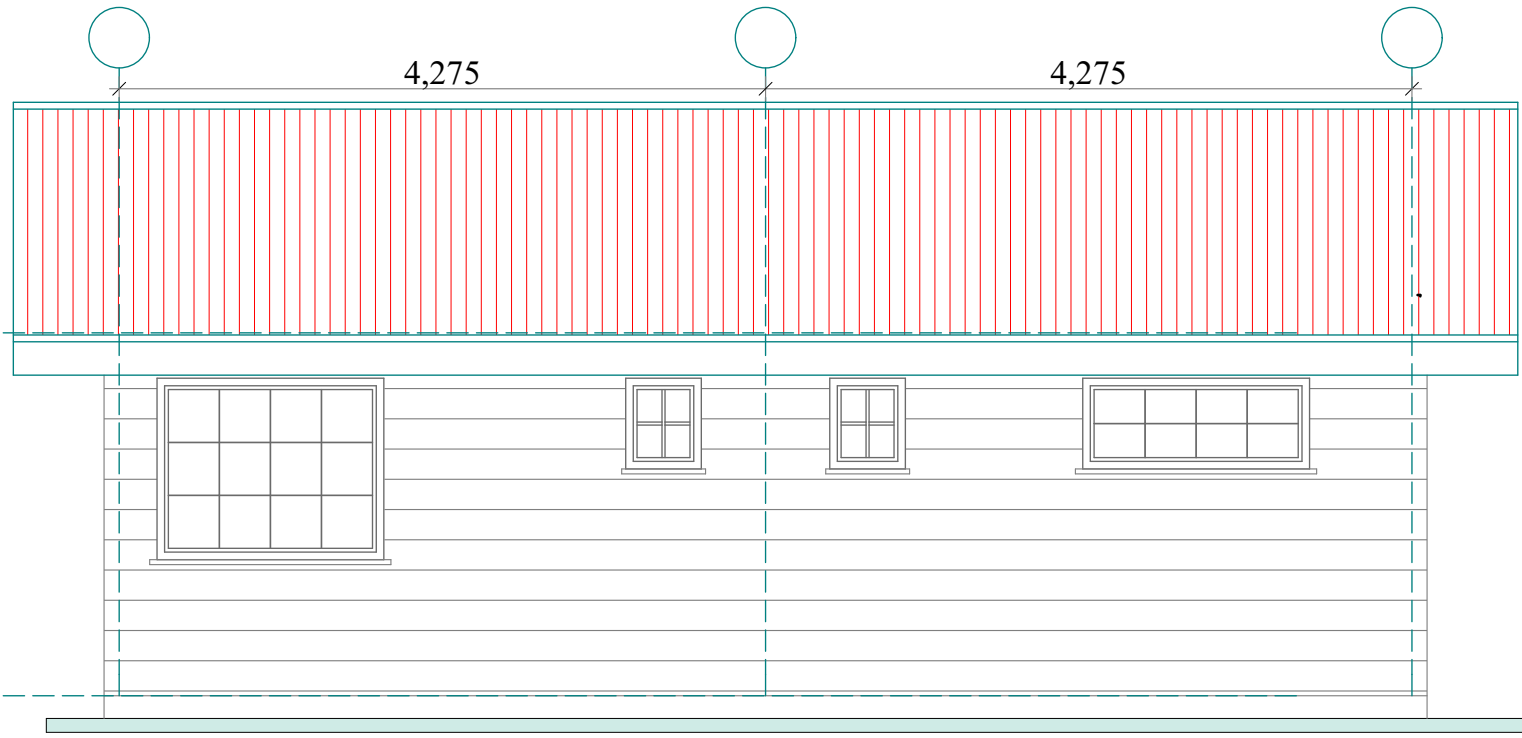

Elevation 04

REVISIONS		
DATE	DESCRIPTION	INITIALS
08/03/2016	Rev 0	SWA

LEGEND

- FA — From above
- FB — From below
- TA — To above
- TB — To below
- IC — Inspection chamber
- WHB — Wash hand basin
- WC — Water closet
- SH — Shower
- ft — Floor Trap
- gt — Gully Trap
- SVP — Stack Vent Pipe

Project

PROPOSED DEVELOPMENT OF OTONGLO MARKET

Client:

THE CITY OF KISUMU
P.O. BOX 105 KISUMU
E-mail : odorischandi@yahoo.com

Architects

SCENARIO ARCHITECTS AND INTERIOR DESIGNERS
P.O. BOX 61587-00200
NAIROBI, KENYA
E-MAIL: amoloh07@yahoo.com

Structural/Civil Engineers

PLATEAU CONSULTANTS LTD
jamesm@plateauconsultants.com

Mechanical Engineers

CAWILY ENGINEERS LTD
P.O. Box 13366 - 00100 Nairobi
E-mail : cawily2000@yahoo.com

Electrical Engineers

GILL CONSULT LTD
lumumba.odeny@gmail.com

Quantity Surveyors


JOHN OGUNA AND ASSOCIATES
johnoguna@ymail.com

Drawing Title

TOILET

	Name	Signature	Date
Drawn.	Ndegwa		Feb 2016
Designed	Amollo		Feb 2016
Checked.	Amollo		Feb 2016
Scale :	1:50		

Drawing No. S - 03

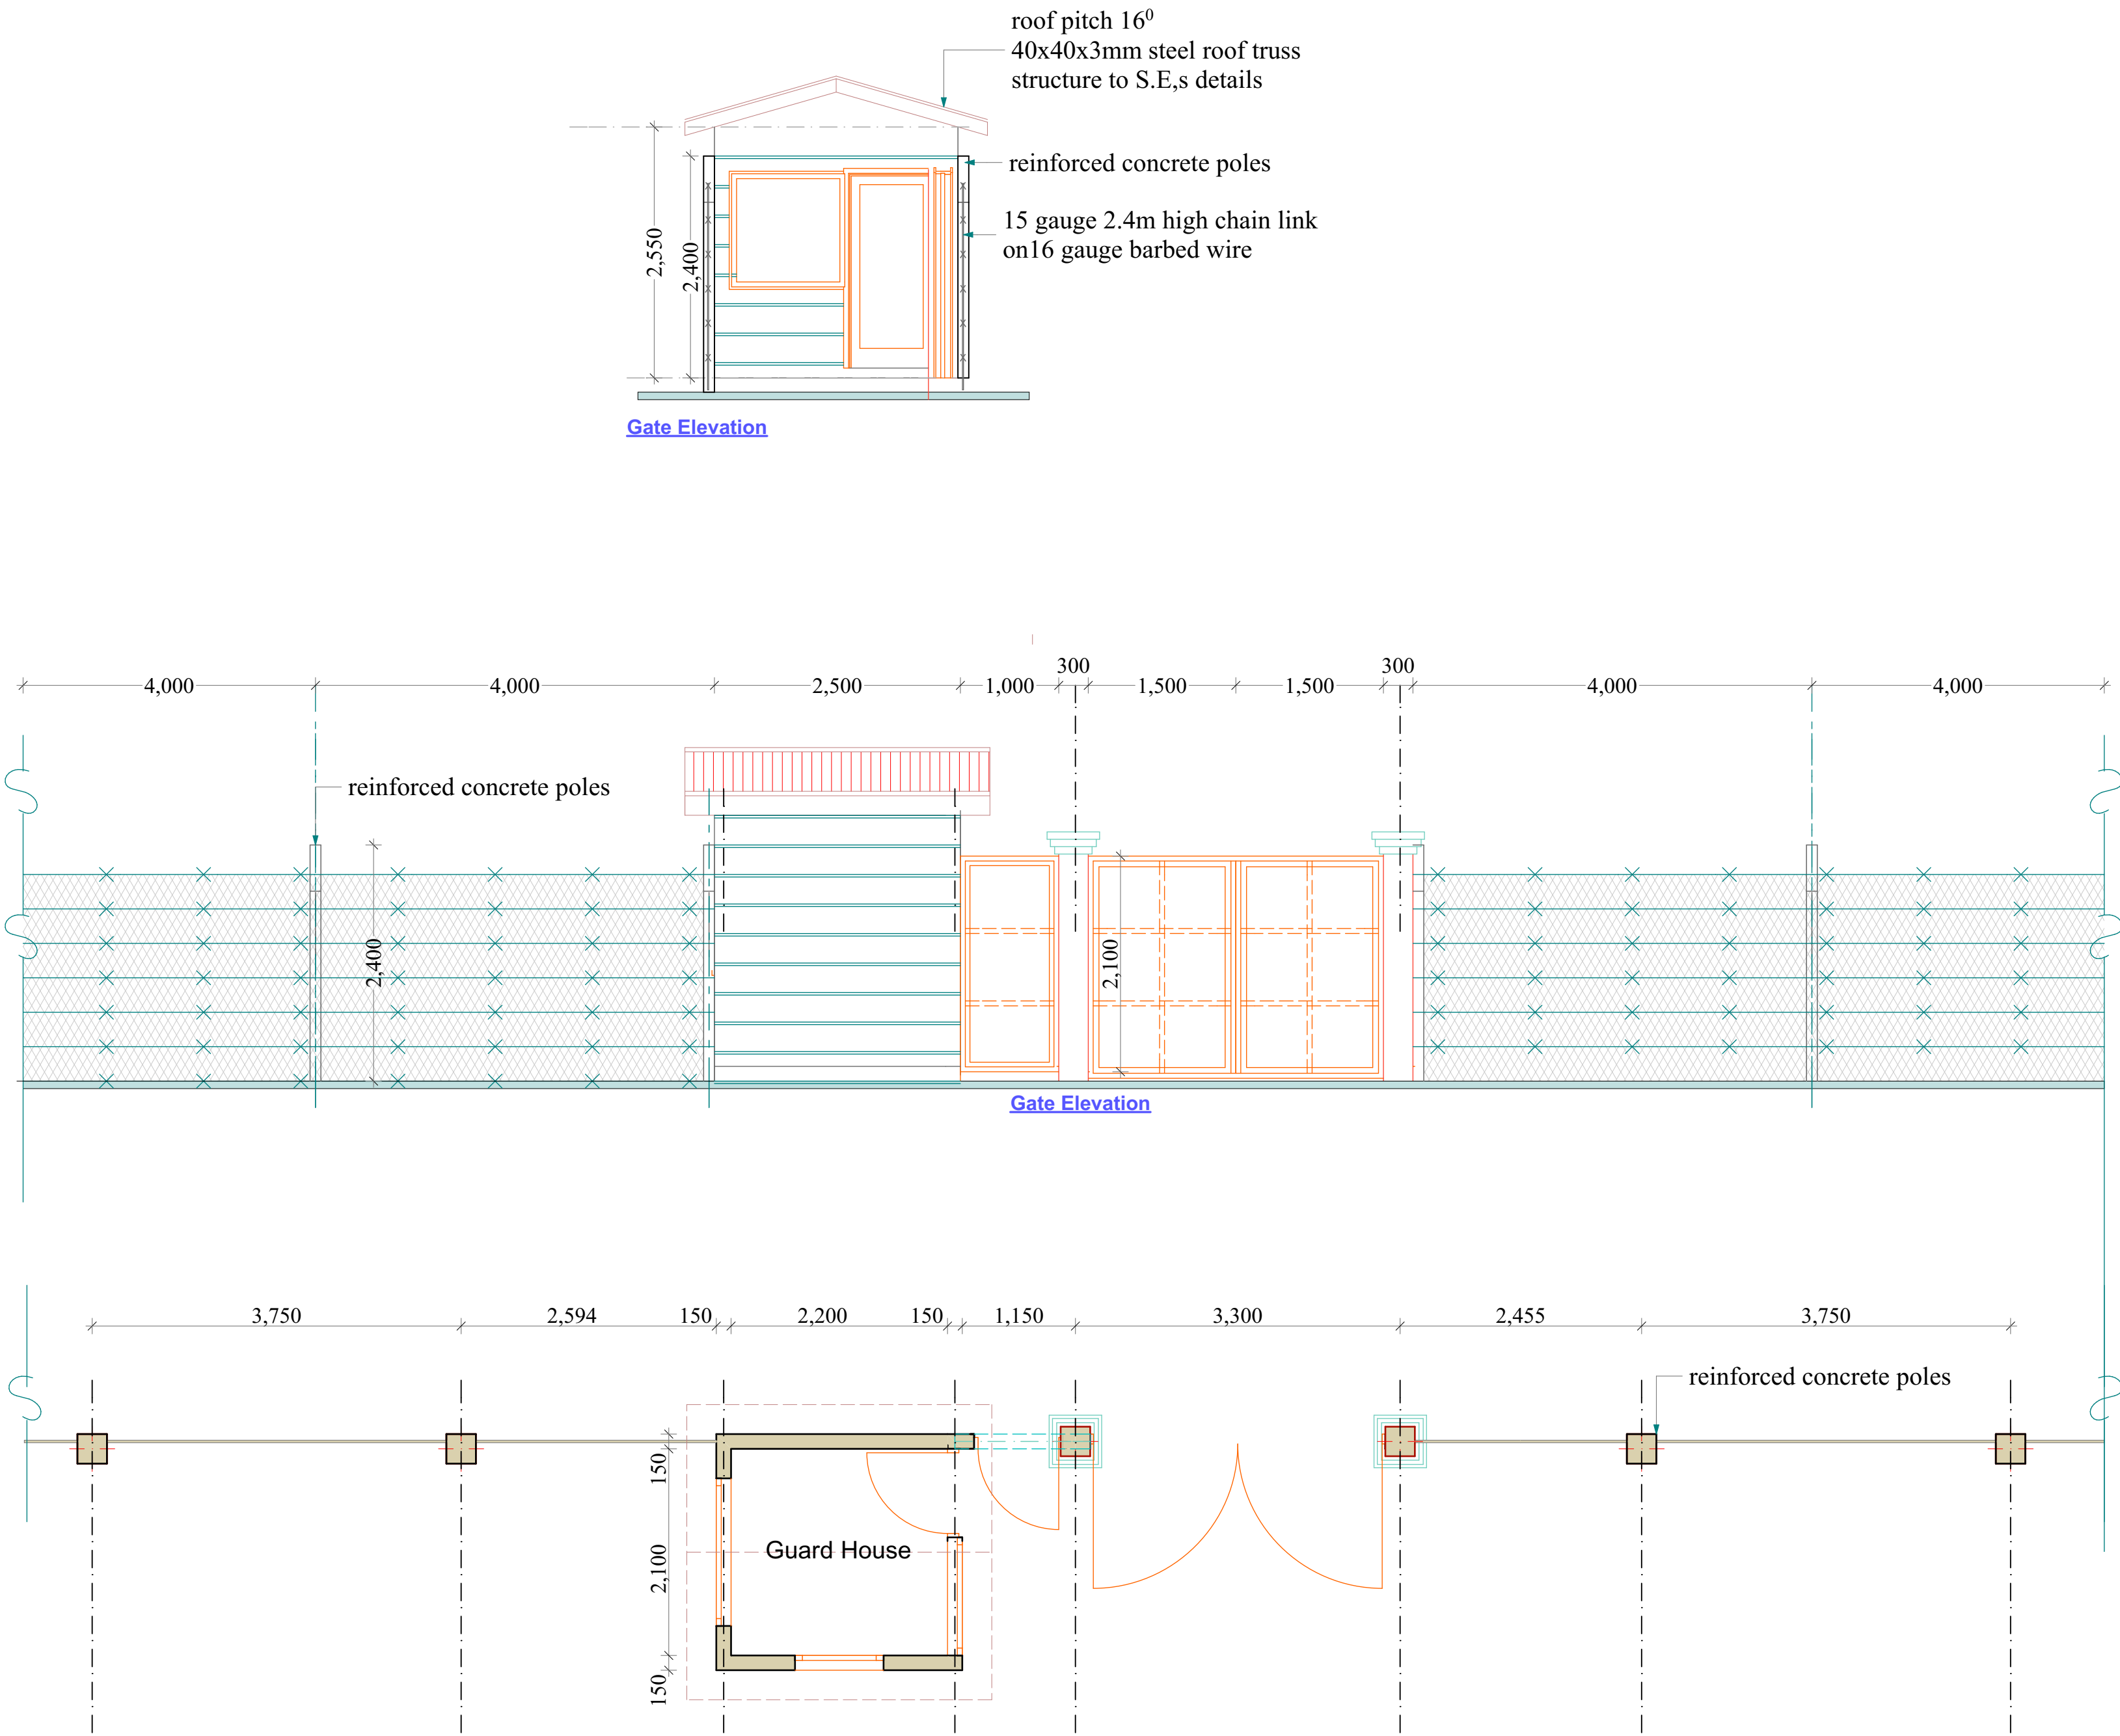

REVISIONS		
DATE	DESCRIPTION	INITIALS
08/03/2016	Rev 0	SWA

LEGEND

- FA — From above
- FB — From below
- TA — To above
- TB — To below
- IC — Inspection chamber
- WHB — Wash hand basin
- WC — Water closet
- SH — Shower
- ft — Floor Trap
- gt — Gully Trap
- SVP — Stack Vent Pipe

Project

PROPOSED DEVELOPMENT OF OTONGLO MARKET

Client:

THE CITY OF KISUMU
P.O. BOX 105 KISUMU
E-mail : odorischandi@yahoo.com

Architects SCENARIO ARCHITECTS AND INTERIOR DESIGNERS
P.O. BOX 61587-00200
NAIROBI, KENYA
E-MAIL: amoloh07@yahoo.com

Structural/Civil Engineers

PLATEAU CONSULTANTS LTD
jamesm@plateauconsultants.com

Mechanical Engineers

CAWILY ENGINEERS LTD
P.O. Box 13366 - 00100 Nairobi
E-mail : cawily2000@yahoo.com

Electrical Engineers

GILL CONSULT LTD
lumumba.odeny@gmail.com

Quantity Surveyors

JOHN OGUNA AND ASSOCIATES
johnoguna@ymail.com

Drawing Title

GATE HOUSE

	Name	Signature	Date
Drawn.	Ndegwa		Feb 2016
Designed	Amollo		Feb 2016
Checked.	Amollo		Feb 2016
Scale :	1:50		

Drawing No. S - 04