
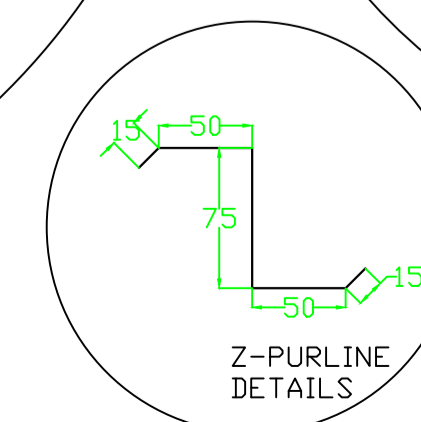
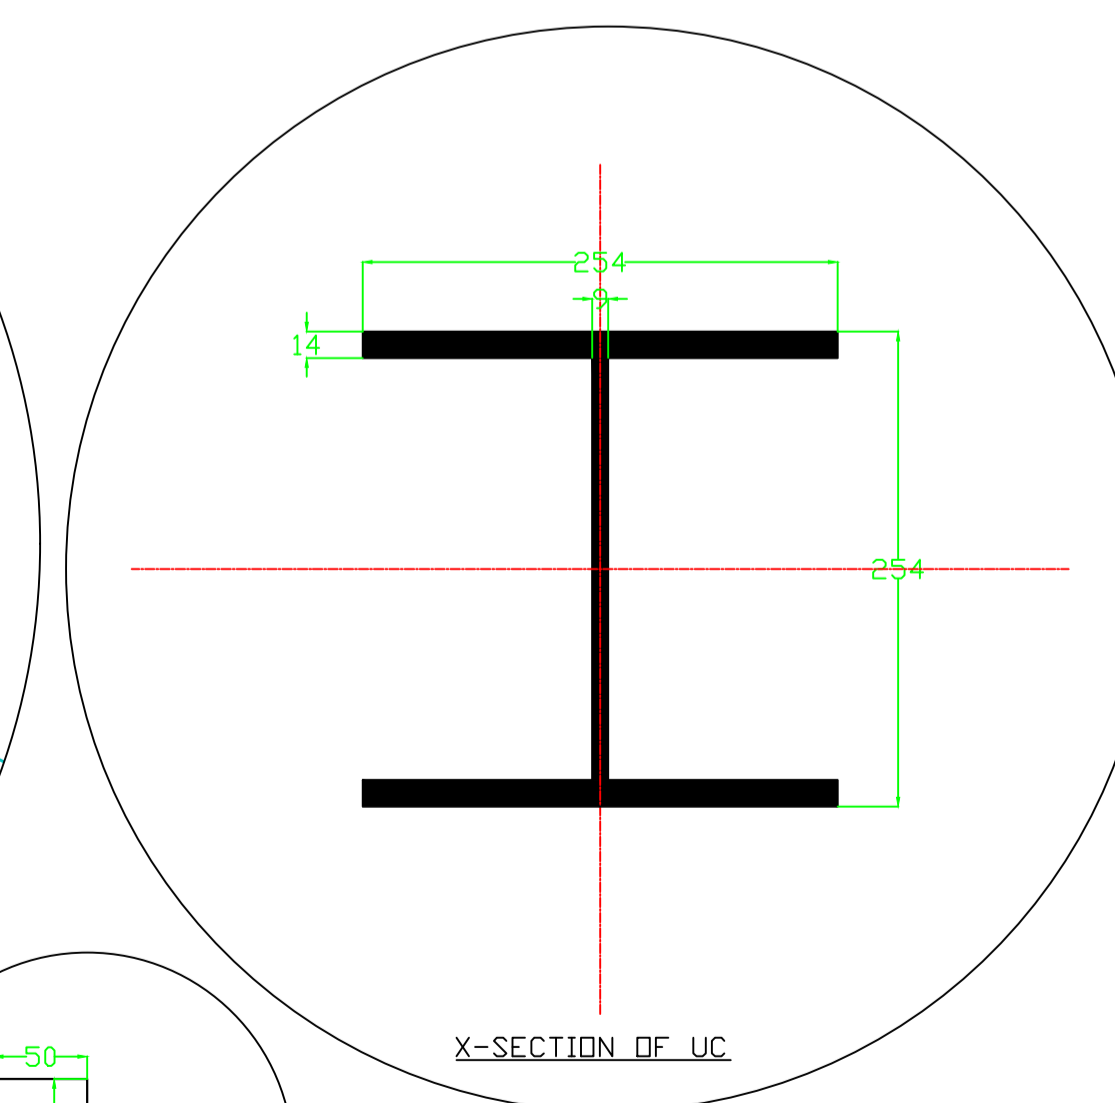
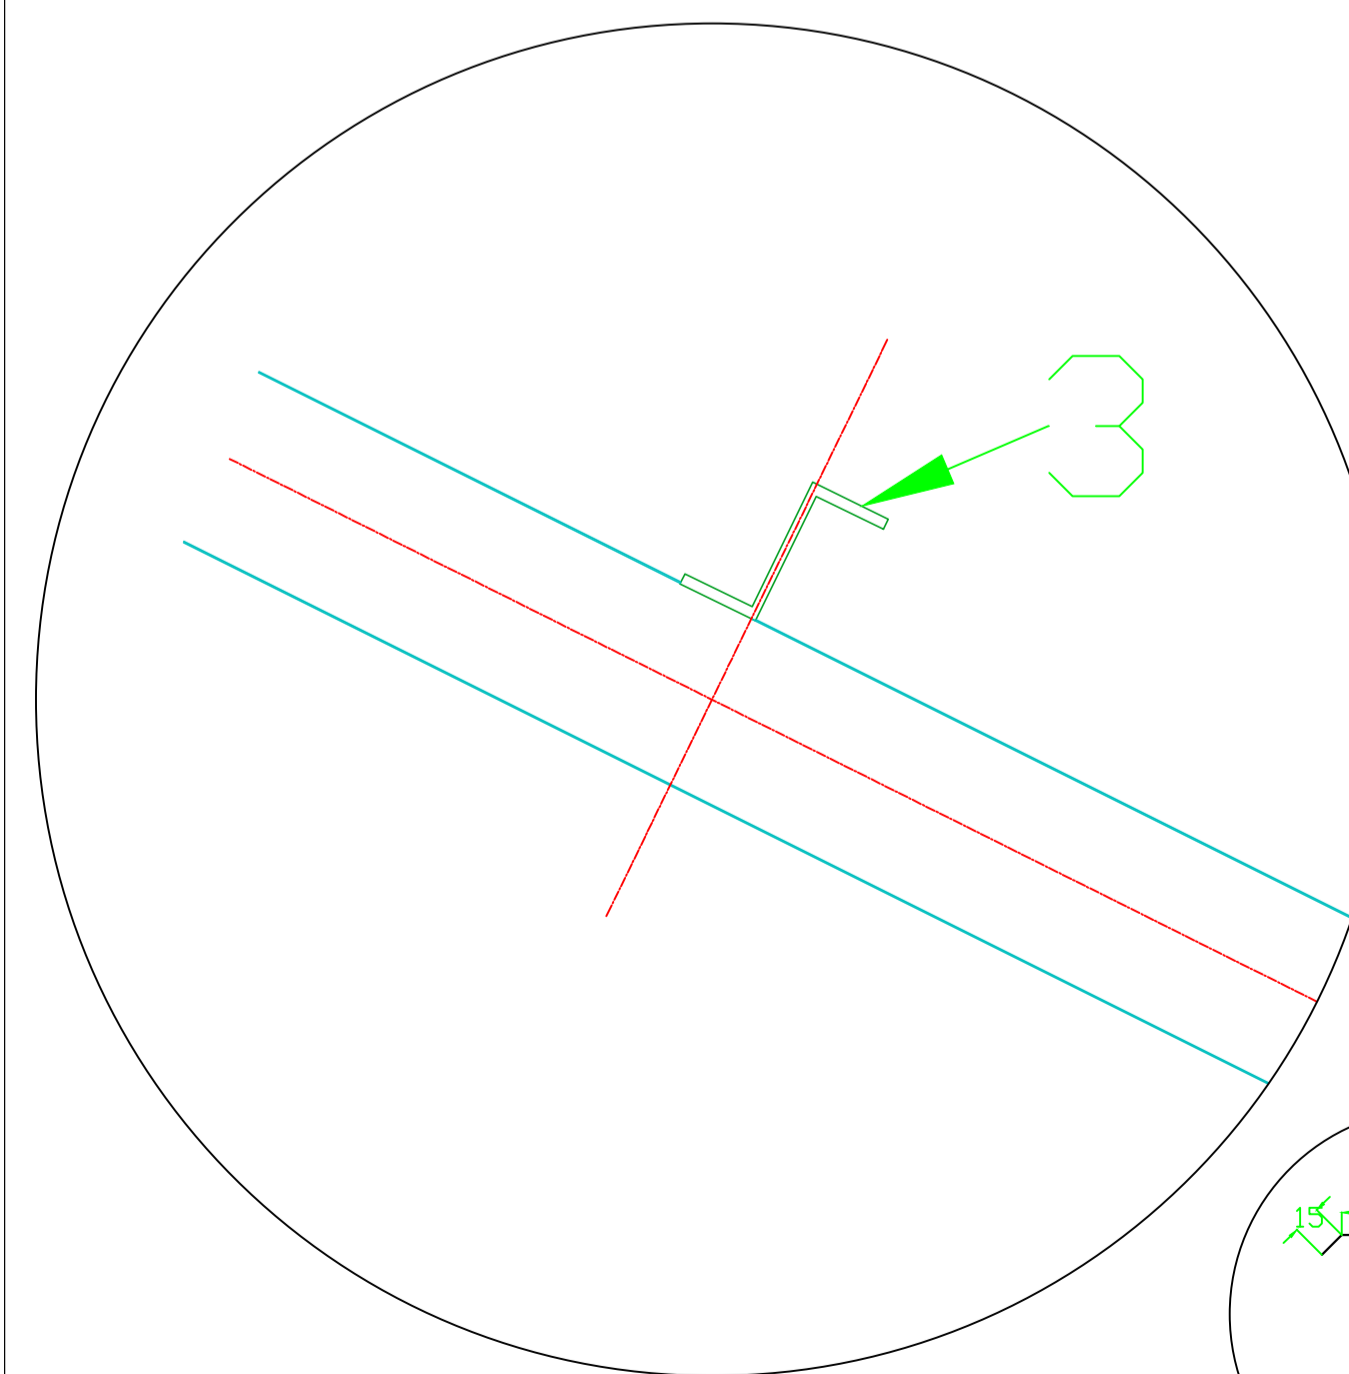


TYPICAL CANOPY DETAILS

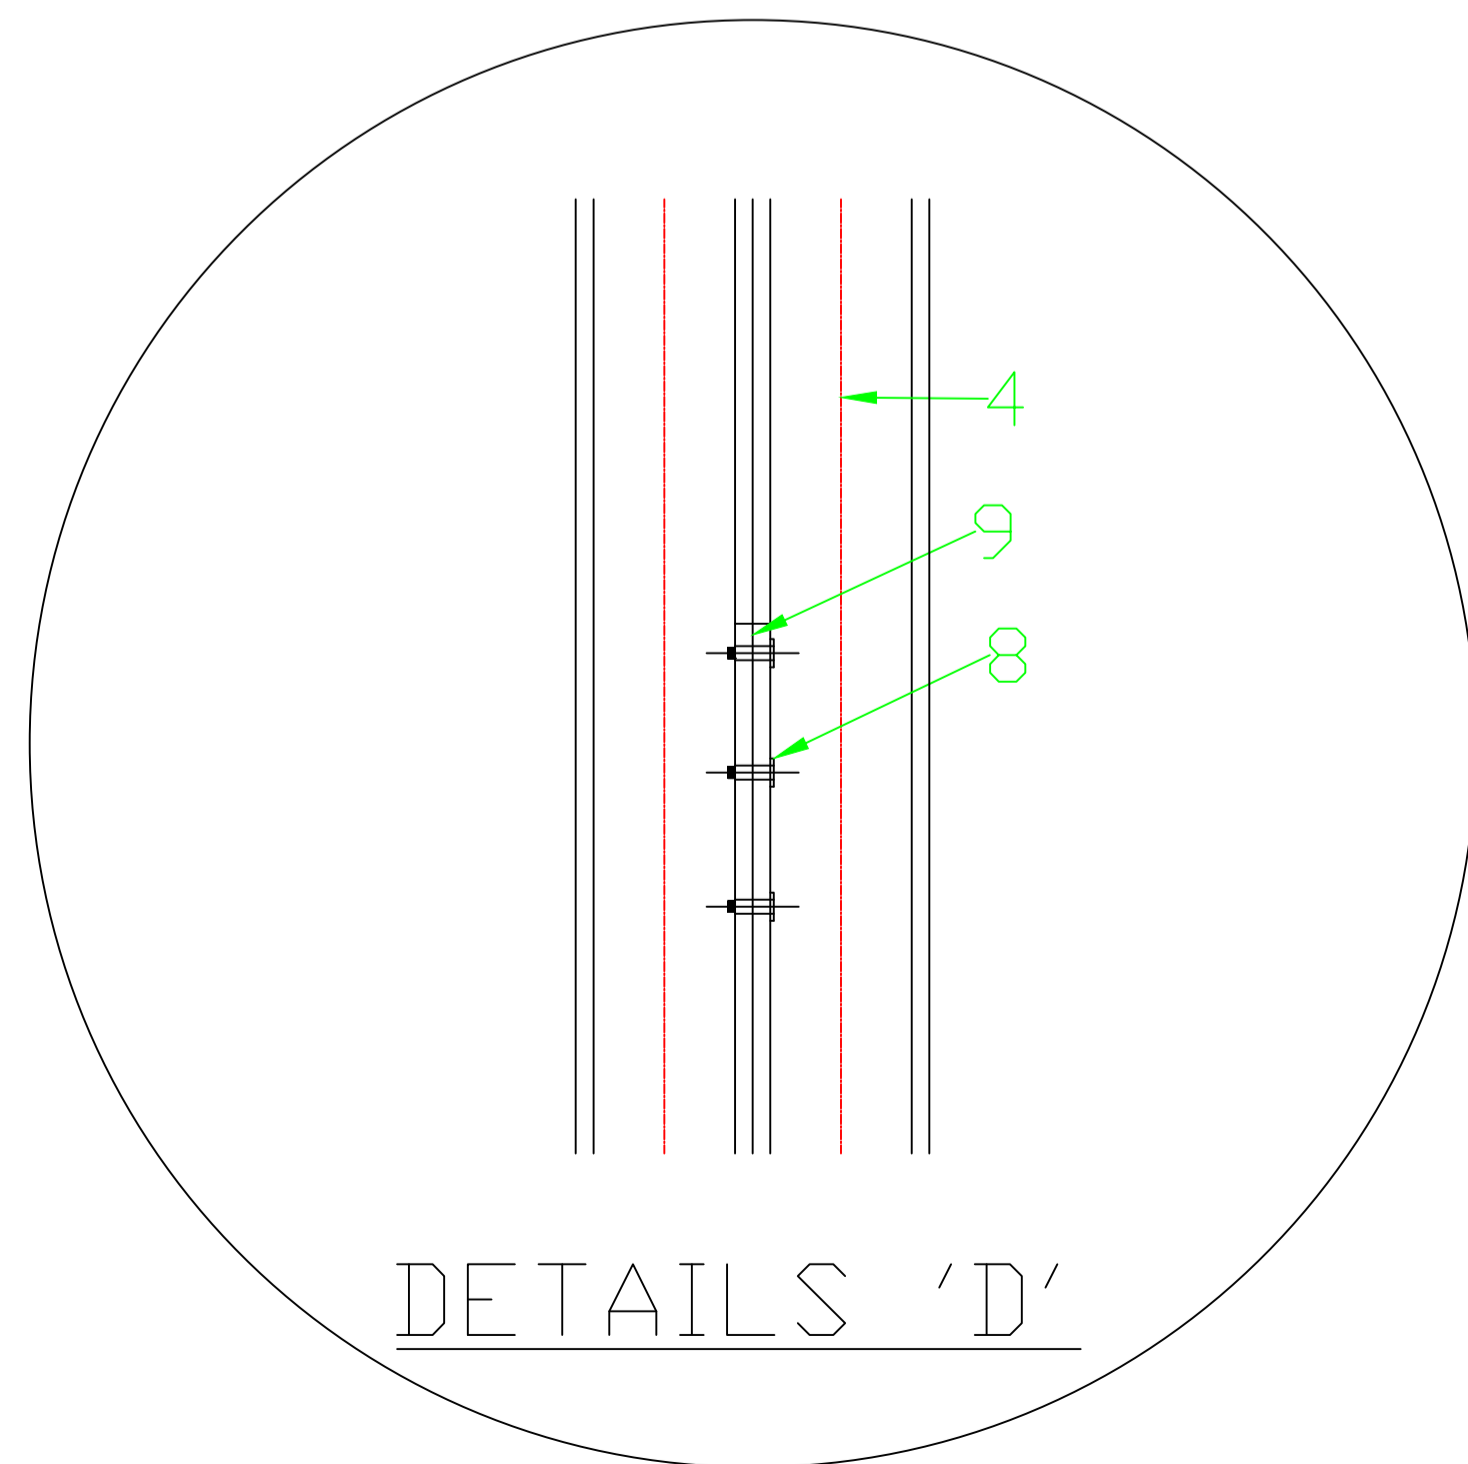

NOTES

1. This drawing is copyright ©
2. All the dimensions are in millimeter
3. All levels and dimensions to be checked on site before any building work commences
4. Any discrepancies to be reported to the office of the consultant
5. All work to be strictly in accordance to with the standard specifications and notes
6. This drawing is to be read in conjunction with specifications and all other relevant drawings
7. Structural concrete to be grade 25/20. Suitable cement to sand to aggregate ratio of 1:1.5:3 by volume.
8. Depth of foundations to be decided on site
9. S.E to inspect the excavated trench and reinforcement before concrete is cast
10. Reinforcement covers to be as follows;
 - A. Beams - 25mm
 - B. Column - 40mm
 - C. Slab - 20mm
 - D. Bases - 50mm
11. All reinforced concrete work to Structural Engineer

rev.	date	description
Project title:		
PROPOSED BUS PARK AT MOWLEM		
Plot No:		
Client: CITY OF KISUMU P.O Box 105 - 40100 KISUMU		
Engineer : CITY ENGINEER		
Area:		
Drawing title SCHEME DRAWING		
drawn	checked: Ajuul K	
date MAY 2020		
SCALE: 1:50	drawing no. 01	