
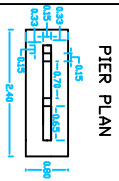
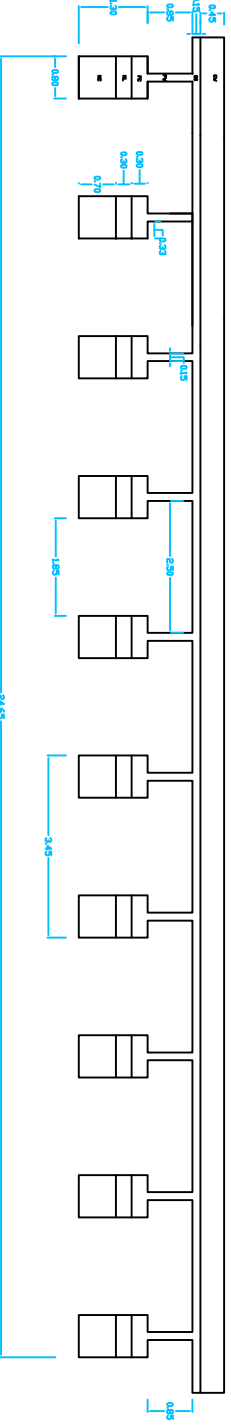
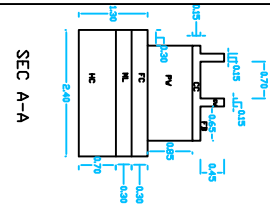


ALUNGO FLOWE & PIERS PLAN

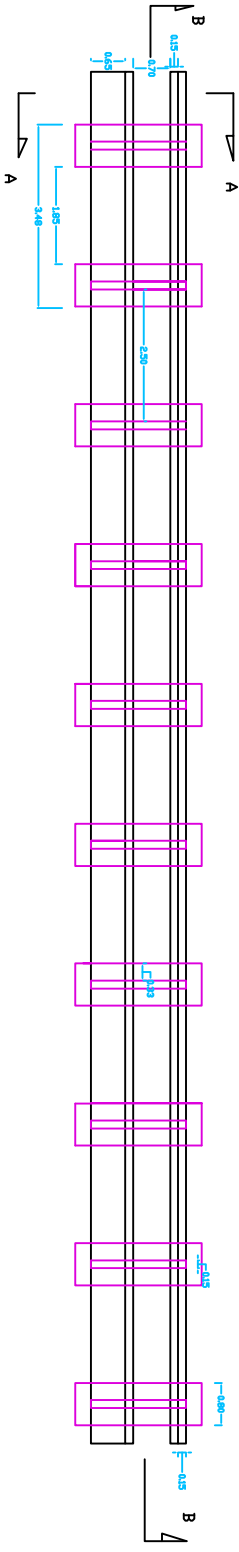

NOTES

- HC - Hard core
- ML -Murrum Layer
- FC -Foundation concrete
- PW -Pier Wall
- CC -Canal Concrete
- CW -Canal Wall
- FB--Foot Bridge

CLIENT	KESWU CLIMATE SMART AGRICULTURE PROJECT
PROJECT	ALUNGO IRRIGATION SCHEME FLOWE
DRAWN BY	PETERS PLO
DATE	DECEMBER 2020
SCALE	1