

- GENERAL NOTES:**
- All dimensions to be checked on site before commencement of any work. Use figured dimensions only. Any discrepancies should be reported to the Architect immediately.
 - All dimensions are in millimetres unless otherwise specified.
 - P.V denotes permanent vent.
 - Metal gutters & down pipe to suite.
 - All windows & doors to schedule.
 - All internal fittings to approval.

- CIVIL WORKS:**
- All soils under slabs and around external foundations to be treated for termite control.
 - All soils on cut embankments to be stabilised. Slope not to exceed the natural angle of repose.
 - All slabs at ground level to be poured over 1000 gauge polythene sheeting on 50mm stone blinding on hardcore.

- STRUCTURAL WORKS:**
- Refer to structural Engineers details for all r.c works.
 - Foundation depth to be determined on site to structural Engineer's approval.
 - All adjacent r.c work and masonry walls to be tied with strap irons at every course.


- MECHANICAL WORKS:**
- All sanitary fittings doors, windows and lifts to schedules.
 - All plumbing and drainage to comply with city council's specifications.
 - All service ducts to be accessible from every floor.

1. FLOOR FINISHES

2. WALL FINISHES

3. CEILING FINISHES

4. SKIRTING FINISHES

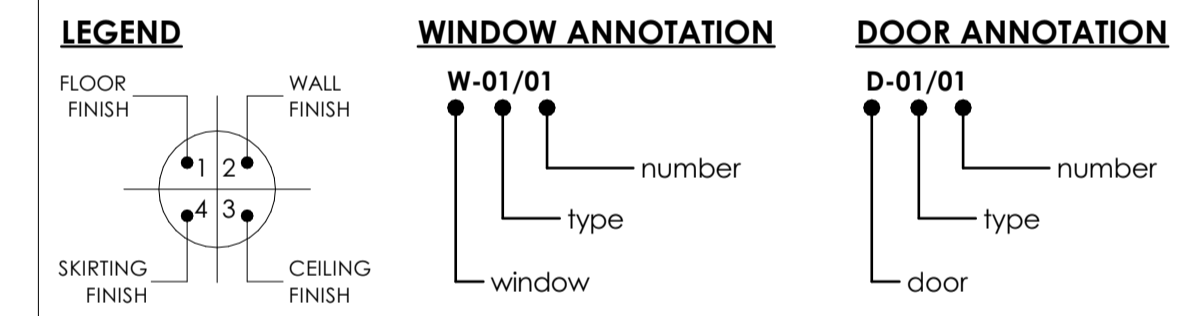

PROJECT TITLE: PROPOSED CONSTRUCTION OF HATCHERY UNIT

CLIENT: DEPARTMENT OF AGRICULTURE

DRAWING TITLE: SPONSORED BY KCSAP AT KALOKA BEACH

DRAWING SCALE: AS SHOWN

STATUS: OUTLINE/PRELIMINARY DRAWINGS

REVISIONS

N ^o	DESCRIPTION	DATE	COMMENT

ARCHITECT

COUNTY GOVERNMENT OF KISUMU
DEPARTMENT OF ROADS, TRANSPORT AND PUBLIC WORKS
P.O BOX 821-40100
KISUMU.

DATE: MAY 2021.

DESIGNED AND DRAWN BY: OTIENO HENRY
CHECKED BY: